


GREENWOOD MALL
EXTERIOR LIGHTING PLAN

REV. DATE: 1/15/2013
VERIFIED BY: RUSSELL ACKERSON

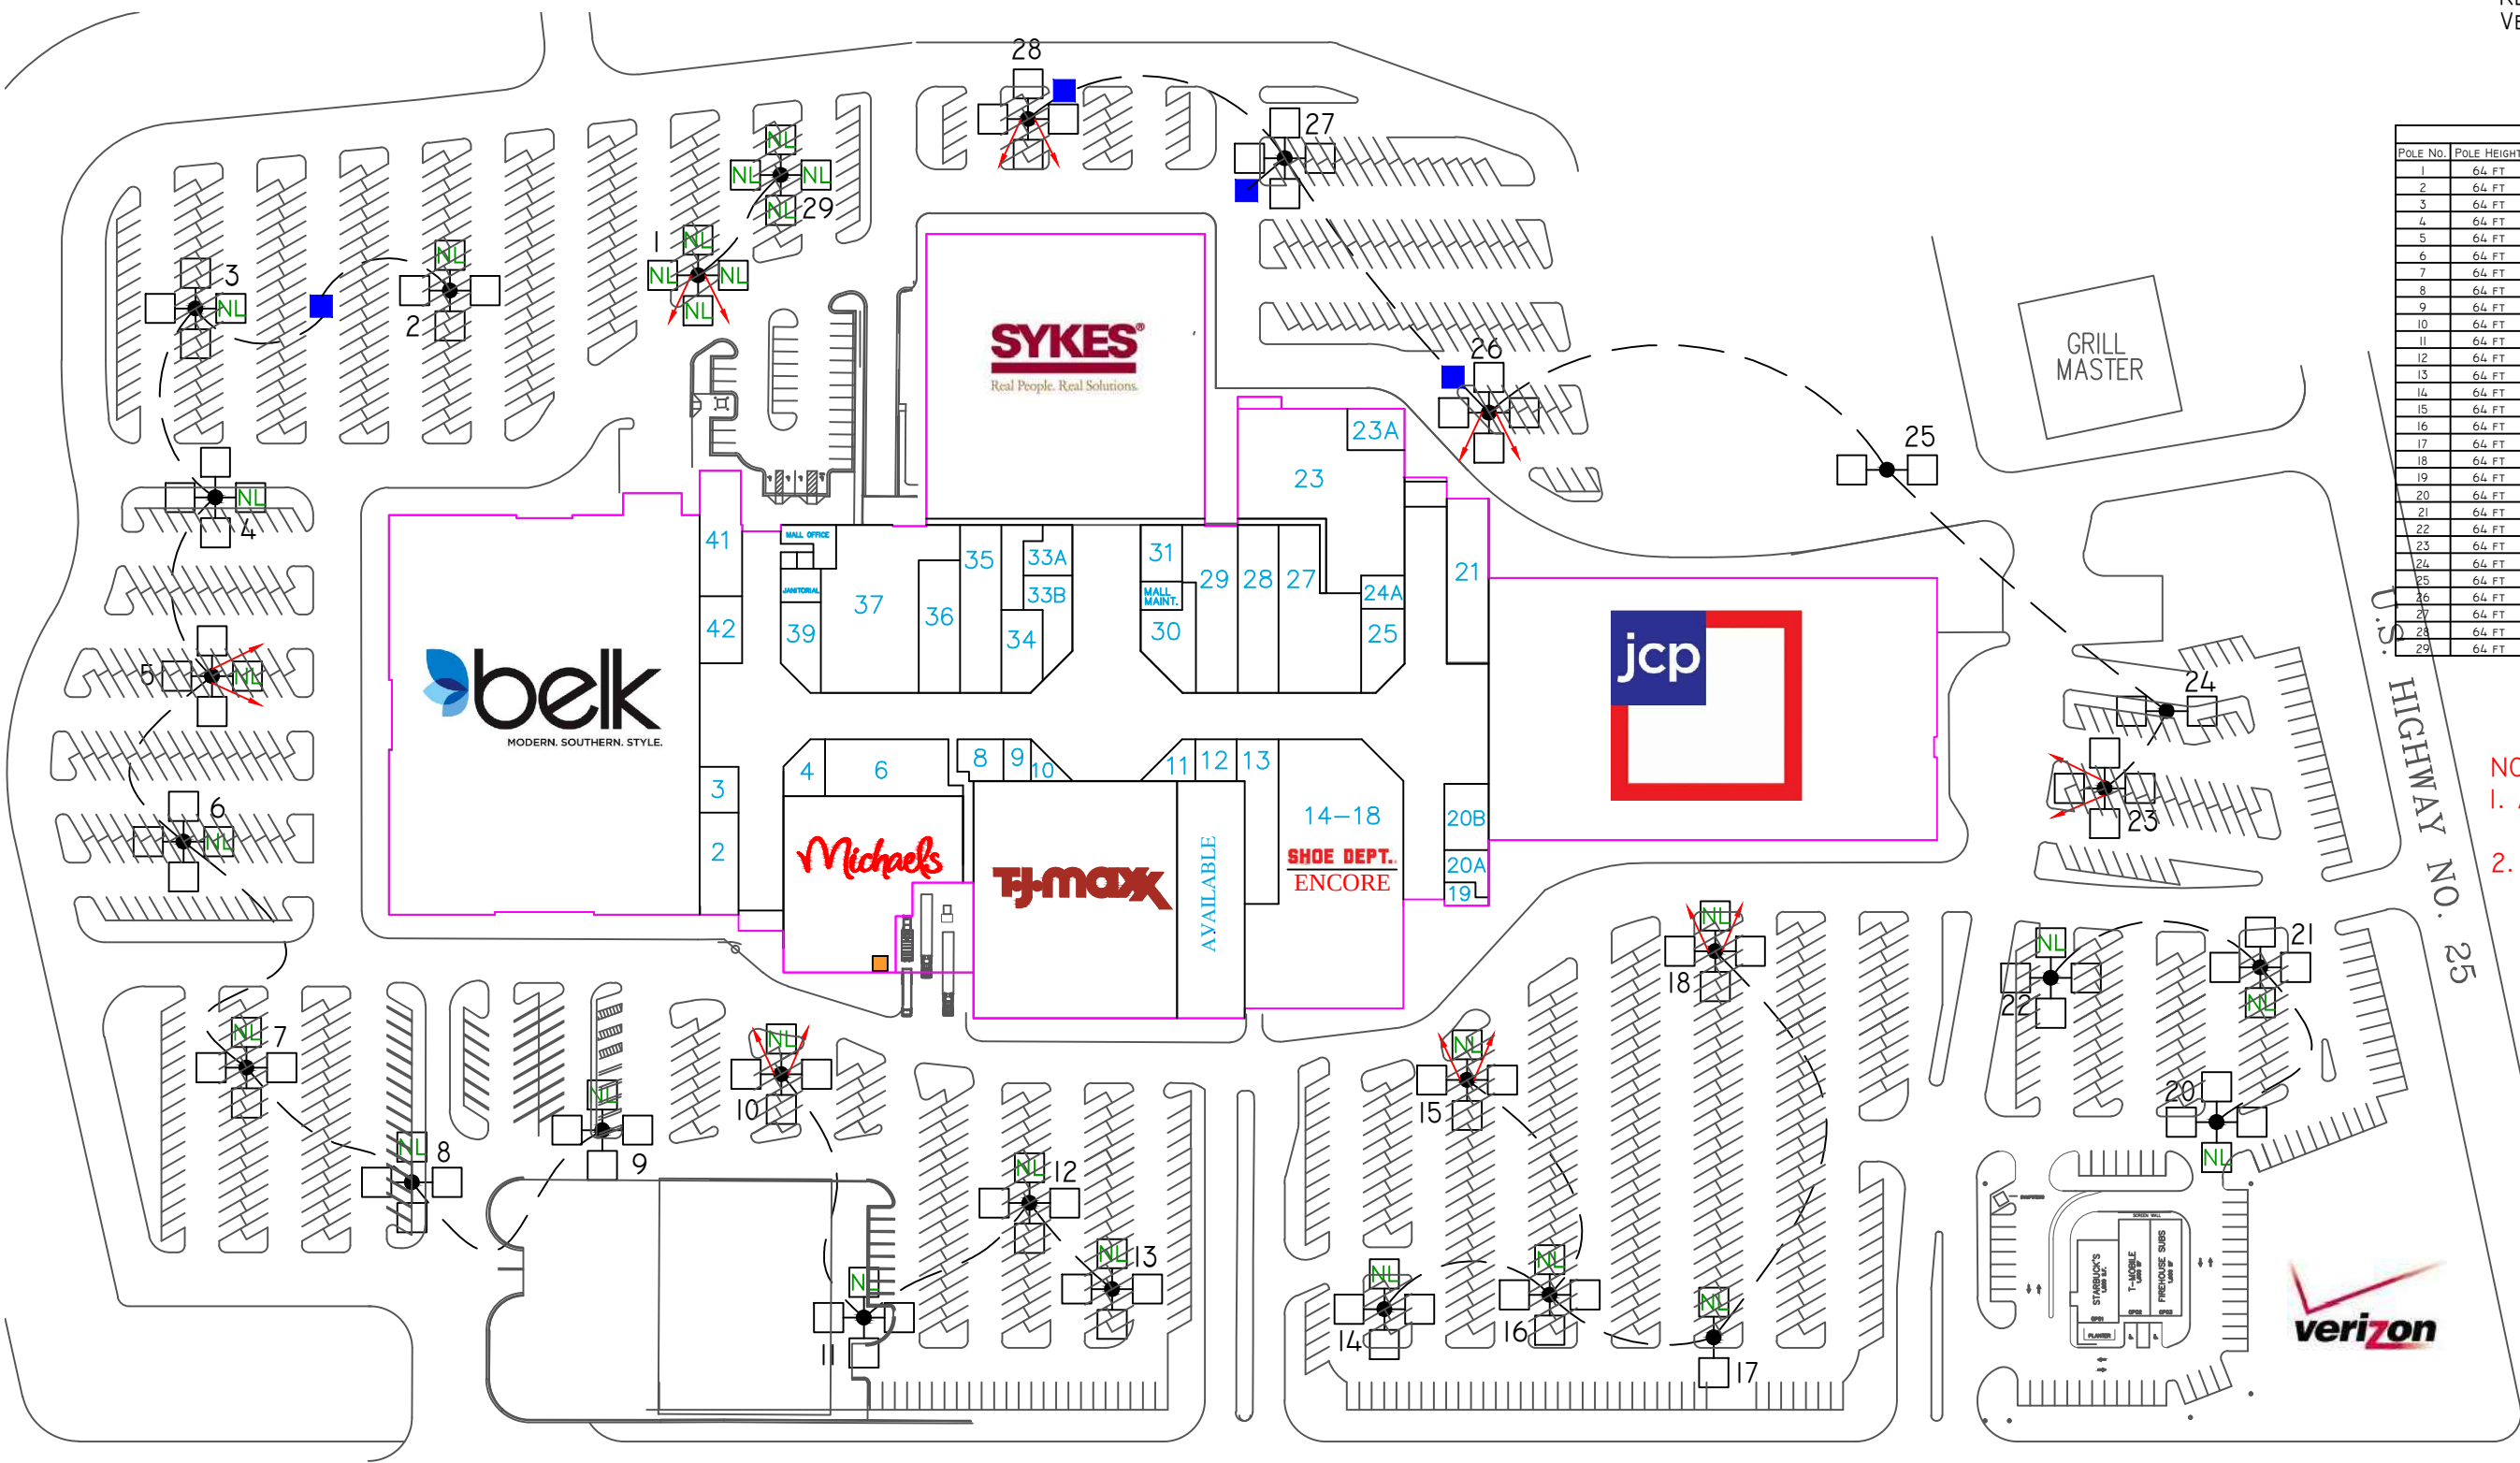

LIGHTING INFORMATION					
POLE NO.	POLE HEIGHT	LAMP TYPE	WATTAGE/VOLTAGE	LAST REPAIR DATE	3YR REPAIR TOTAL
1	64 FT	METAL HALIDE	1000/480		
2	64 FT	METAL HALIDE	1000/480		
3	64 FT	METAL HALIDE	1000/480		
4	64 FT	METAL HALIDE	1000/480		
5	64 FT	METAL HALIDE	1000/480		
6	64 FT	METAL HALIDE	1000/480		
7	64 FT	METAL HALIDE	1000/480		
8	64 FT	METAL HALIDE	1000/480		
9	64 FT	METAL HALIDE	1000/480		
10	64 FT	METAL HALIDE	1000/480		
11	64 FT	METAL HALIDE	1000/480		
12	64 FT	METAL HALIDE	1000/480		
13	64 FT	METAL HALIDE	1000/480		
14	64 FT	METAL HALIDE	1000/480		
15	64 FT	METAL HALIDE	1000/480		
16	64 FT	METAL HALIDE	1000/480		
17	64 FT	METAL HALIDE	1000/480		
18	64 FT	METAL HALIDE	1000/480		
19	64 FT	METAL HALIDE	1000/480		
20	64 FT	METAL HALIDE	1000/480		
21	64 FT	METAL HALIDE	1000/480		
22	64 FT	METAL HALIDE	1000/480		
23	64 FT	METAL HALIDE	1000/480		
24	64 FT	METAL HALIDE	1000/480		
25	64 FT	METAL HALIDE	1000/480		
26	64 FT	METAL HALIDE	1000/480		
27	64 FT	METAL HALIDE	1000/480		
28	64 FT	METAL HALIDE	1000/480		
29	64 FT	METAL HALIDE	1000/480		

- NOTES:
- 1. ALL CONDUIT IS 2"
 - 2. ALL WIRE IS AWG #4

KEY

NL NIGHT LIGHT

↓ ↓

BULL HORN LIGHTS

— —

WIRING

■

TRANSFORMERS

100A

PANELS

■

PULL BOXES

NUMBER OF LIGHTS OUT _____

DATE _____

MANAGER _____