

| Light Fixture | Symbol                                                                              | Lighting Type             | Line Voltage |
|---------------|-------------------------------------------------------------------------------------|---------------------------|--------------|
| Light Pole    |  | 1000 Watt M.H. Mogul Base | 480 Volts    |
| Light Pole    |  | 400 Watt M.H. Mogul Base  | 480 Volts    |


| Light Fixture | Symbol                                                                              | Lighting Type             | Line Voltage |
|---------------|-------------------------------------------------------------------------------------|---------------------------|--------------|
| Light Pole    |  | 400 Watt M.H. Mogul Base  | 277 Volts    |
| Light Pole    |  | 1000 Watt M.H. Mogul Base | 277 Volts    |

Height of light poles  
Measured from ground to fixture:  
1, 19-21, 39, 40 = 24'  
26, 31-34 = 40'  
All other poles = 53'

Lighting Contractor: \_\_\_\_\_  
Telephone Number: \_\_\_\_\_

# Decatur Mall

Plans produced by:  
ID Plans Corp  
2/9/2011  
(813) 657-2545  
ID Plans Corp. © 2011

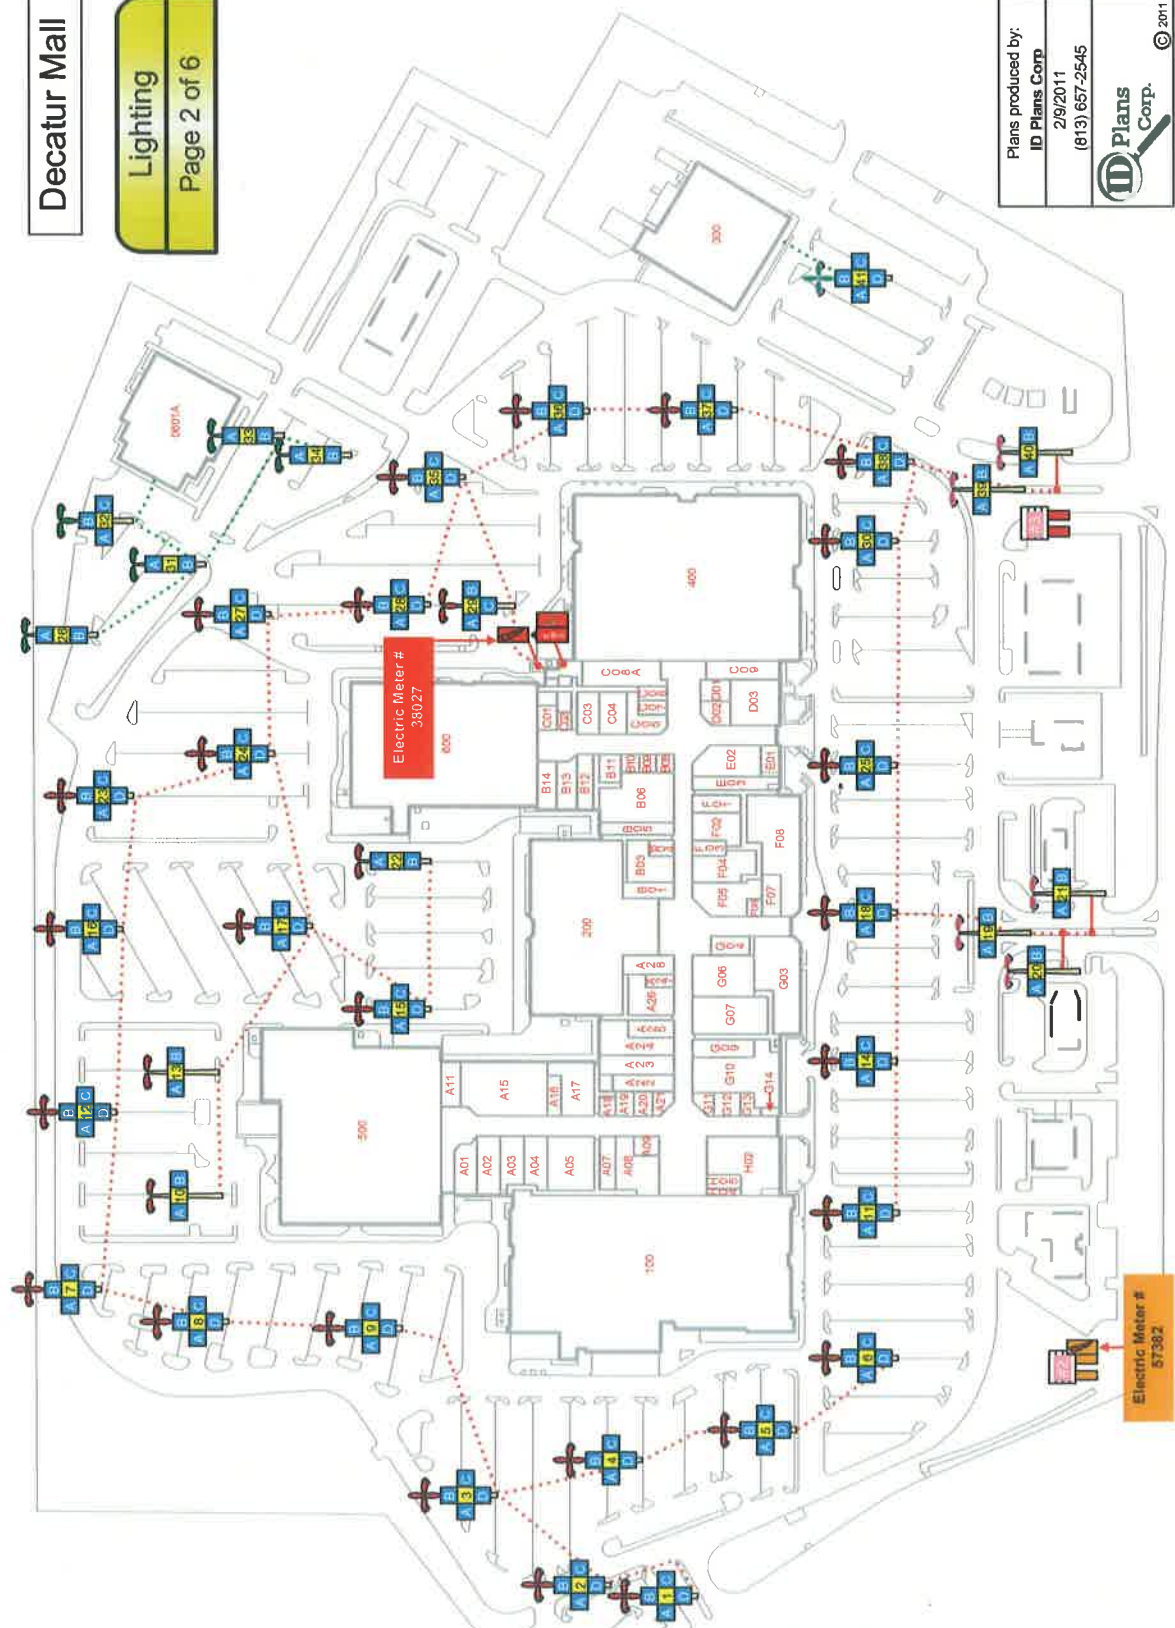

|  |                          |
|--|--------------------------|
|  | 2 Fixture Light Pole     |
|  | 3 Fixture Light Pole     |
|  | 4 Fixture Light Pole     |
|  | Energy Management System |
|  | House Panel              |
|  | Lighting Contactor       |
|  | Pole Light Wire Path     |
|  | Pylon Sign               |

| Blue Lighting Section |        |                              |              |
|-----------------------|--------|------------------------------|--------------|
| Light Fixture         | Symbol | Lighting Type                | Line Voltage |
| Facade Light          | ◆      | 14 Watt Compact Fluor. 2-Pin | 277 Volts    |
| Lamp Post             | ●      | 100 Watt M.H. Medium Base    | 277 Volts    |
| Under Canopy          | ●      | 175 Watt M.H. Mogul Base     | 277 Volts    |
| Walkway               | ▲      | 150 Watt Halogen 2-Pin       | 277 Volts    |
| Wall Pack             | ■      | 175 Watt M.H. Mogul Base     | 277 Volts    |
| Wall Pack             | ■      | 100 Watt M.H. Medium Base    | 277 Volts    |

| Red Lighting Section |        |                              |              |
|----------------------|--------|------------------------------|--------------|
| Light Fixture        | Symbol | Lighting Type                | Line Voltage |
| Bollard Light        | ◆      | 14 Watt Compact Fluor. 2-Pin | 277 Volts    |
| Facade Light         | ◆      | 14 Watt Compact Fluor. 2-Pin | 277 Volts    |
| Landscape            | ▲      | 11 Watt Incan. 2-Pin         | 12 Volts     |
| Landscape            | ▲      | 50 Watt Halogen 2-Pin        | 12 Volts     |
| Landscape            | ▲      | 100 Watt Incan. Medium Base  | 120 Volts    |
| Under Canopy         | ●      | 175 Watt M.H. Mogul Base     | 277 Volts    |
| Under Canopy         | ●      | 100 Watt Incan. Medium Base  | 120 Volts    |
| Walkway              | ▲      | 150 Watt Halogen 2-Pin       | 277 Volts    |
| Walkway              | ▲      | 100 Watt Incan. Medium Base  | 120 Volts    |
| Wall Pack            | ■      | 175 Watt M.H. Mogul Base     | 277 Volts    |

| Orange Lighting Section |        |                              |              |
|-------------------------|--------|------------------------------|--------------|
| Light Fixture           | Symbol | Lighting Type                | Line Voltage |
| Facade Light            | ◆      | 14 Watt Compact Fluor. 2-Pin | 120 Volts    |

| Tenant Controlled Green Lighting Section |        |                                |              |
|------------------------------------------|--------|--------------------------------|--------------|
| Light Fixture                            | Symbol | Lighting Type                  | Line Voltage |
| Bollard Light                            | ◆      | 70 Watt Incan. Medium Base     | 120 Volts    |
| Landscape                                | ▲      | 175 Watt M.H. Mogul Base       | 277 Volts    |
| Under Canopy                             | ●      | 175 Watt M.H. Mogul Base       | 277 Volts    |
| Under Canopy                             | ●      | 30 Watt Fluorescent 2-Pin      | 277 Volts    |
| Under Canopy                             | ●      | 100 Watt Incan. Medium Base    | 120 Volts    |
| Under Canopy                             | ●      | 50 Watt Incan. Medium Base     | 120 Volts    |
| Under Canopy                             | ●      | 100 Watt H.P.S. Medium Base    | 277 Volts    |
| Under Canopy                             | ●      | 100 Watt M.H. Medium Base      | 277 Volts    |
| Walkway                                  | ▲      | 70 Watt Incan. Medium Base     | 120 Volts    |
| Walkway                                  | ▲      | 100 Watt Incan. Medium Base    | 120 Volts    |
| Walkway                                  | ▲      | 26 Watt Comp. Fluor. Med. Base | 120 Volts    |
| Wall Pack                                | ■      | 150 Watt H.P.S. Mogul Base     | 277 Volts    |
| Wall Pack                                | ■      | 175 Watt M.H. Mogul Base       | 277 Volts    |
| Wall Pack                                | ■      | 100 Watt M.H. Medium Base      | 277 Volts    |
| Wall Pack                                | ■      | 400 Watt H.P.S. Medium Base    | 277 Volts    |
| Wall Pack                                | ■      | 175 Watt M.H. Medium Base      | 277 Volts    |

## Decatur Mall


Lighting  
Page 4 of 6

Lighting  
Page 4 of 6


Plans produced by:  
**ID Plans Corp.**  
 2/9/2011  
 (813) 657-2545  
 © 2011

Plans produced by:  
**ID Plans Corp.**  
 2/9/2011  
 (813) 657-2545  
 © 2011

Plans produced by:  
**ID Plans Corp.**  
 2/9/2011  
 (813) 657-2545  
 © 2011

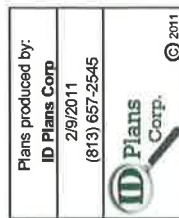

Plans produced by:  
**ID Plans Corp.**  
 2/9/2011  
 (813) 657-2545  
 © 2011

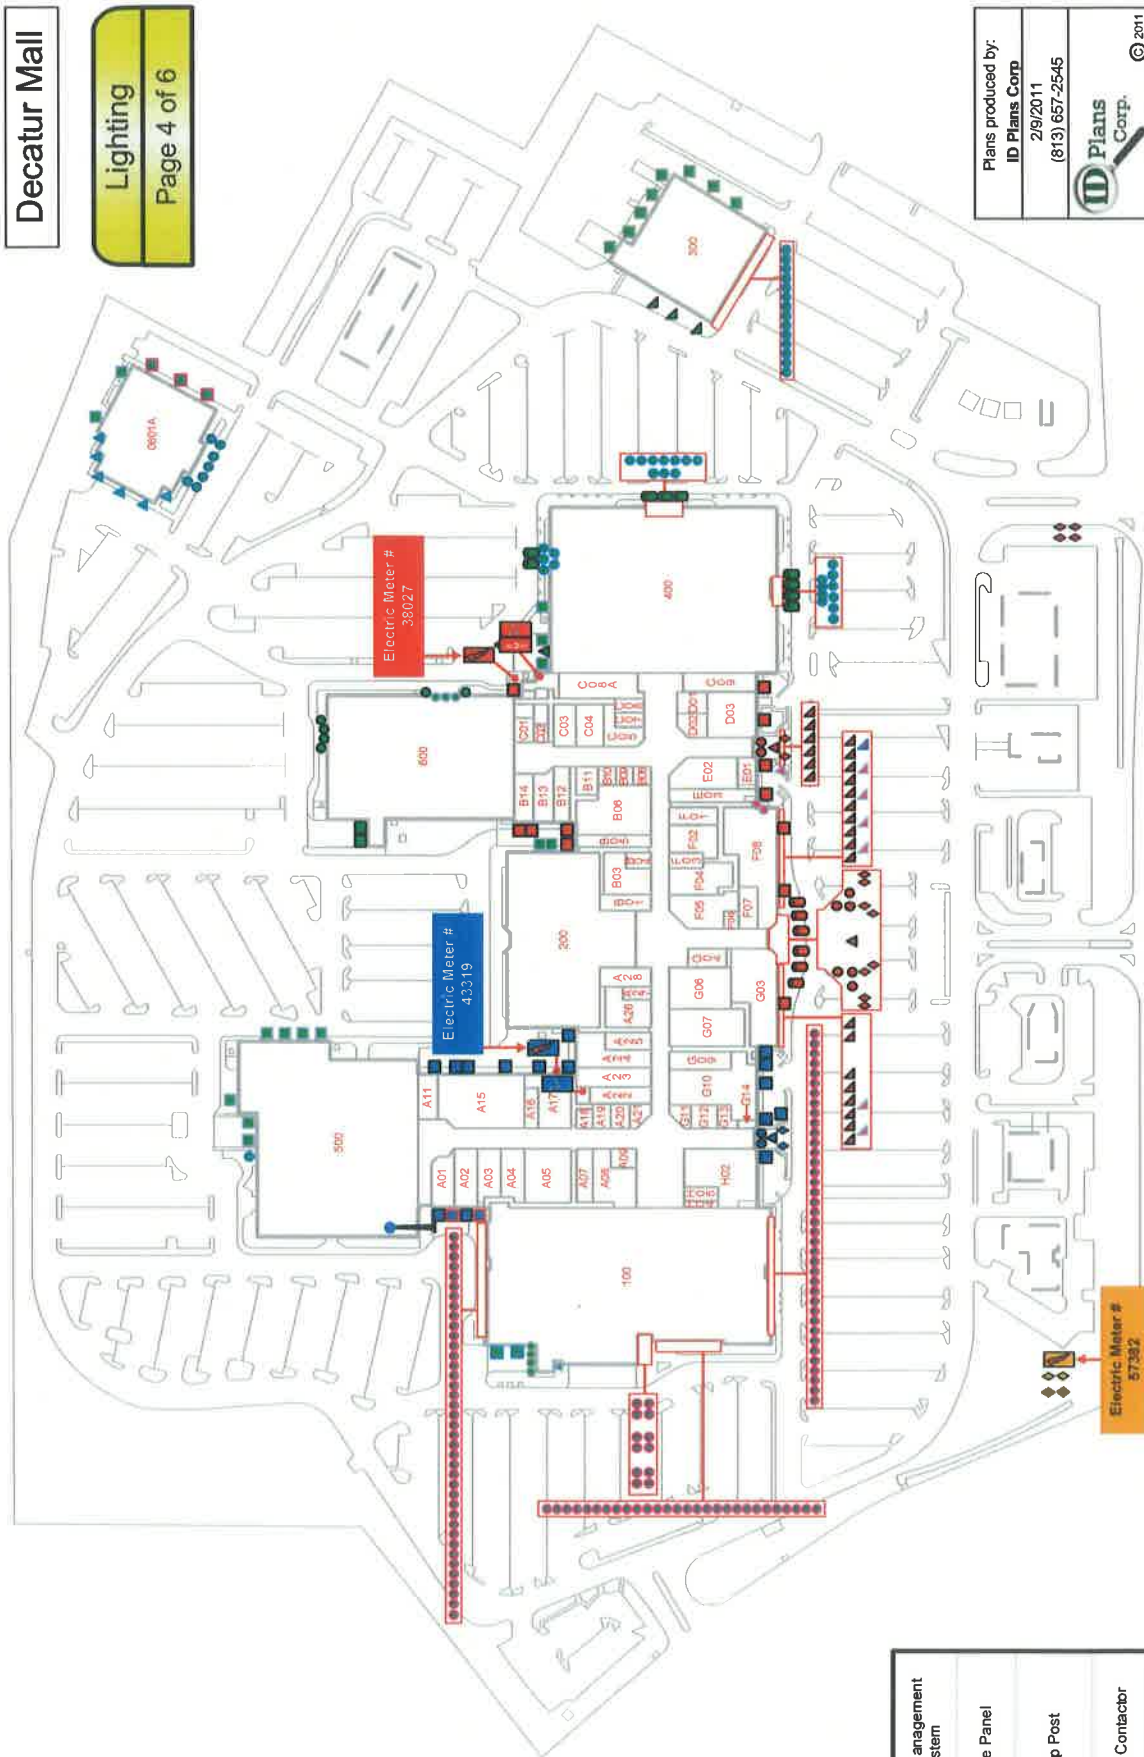

|                                                                                       |                          |
|---------------------------------------------------------------------------------------|--------------------------|
|  | Energy Management System |
|  | House Panel              |
|  | Lamp Post                |
|  | Lighting Contactor       |

