


PRINCE OF ORANGE MALL
EXTERIOR LIGHTING PLAN

REV.DATE: 7/19/08
VERIFIED BY: TONY HOLMES

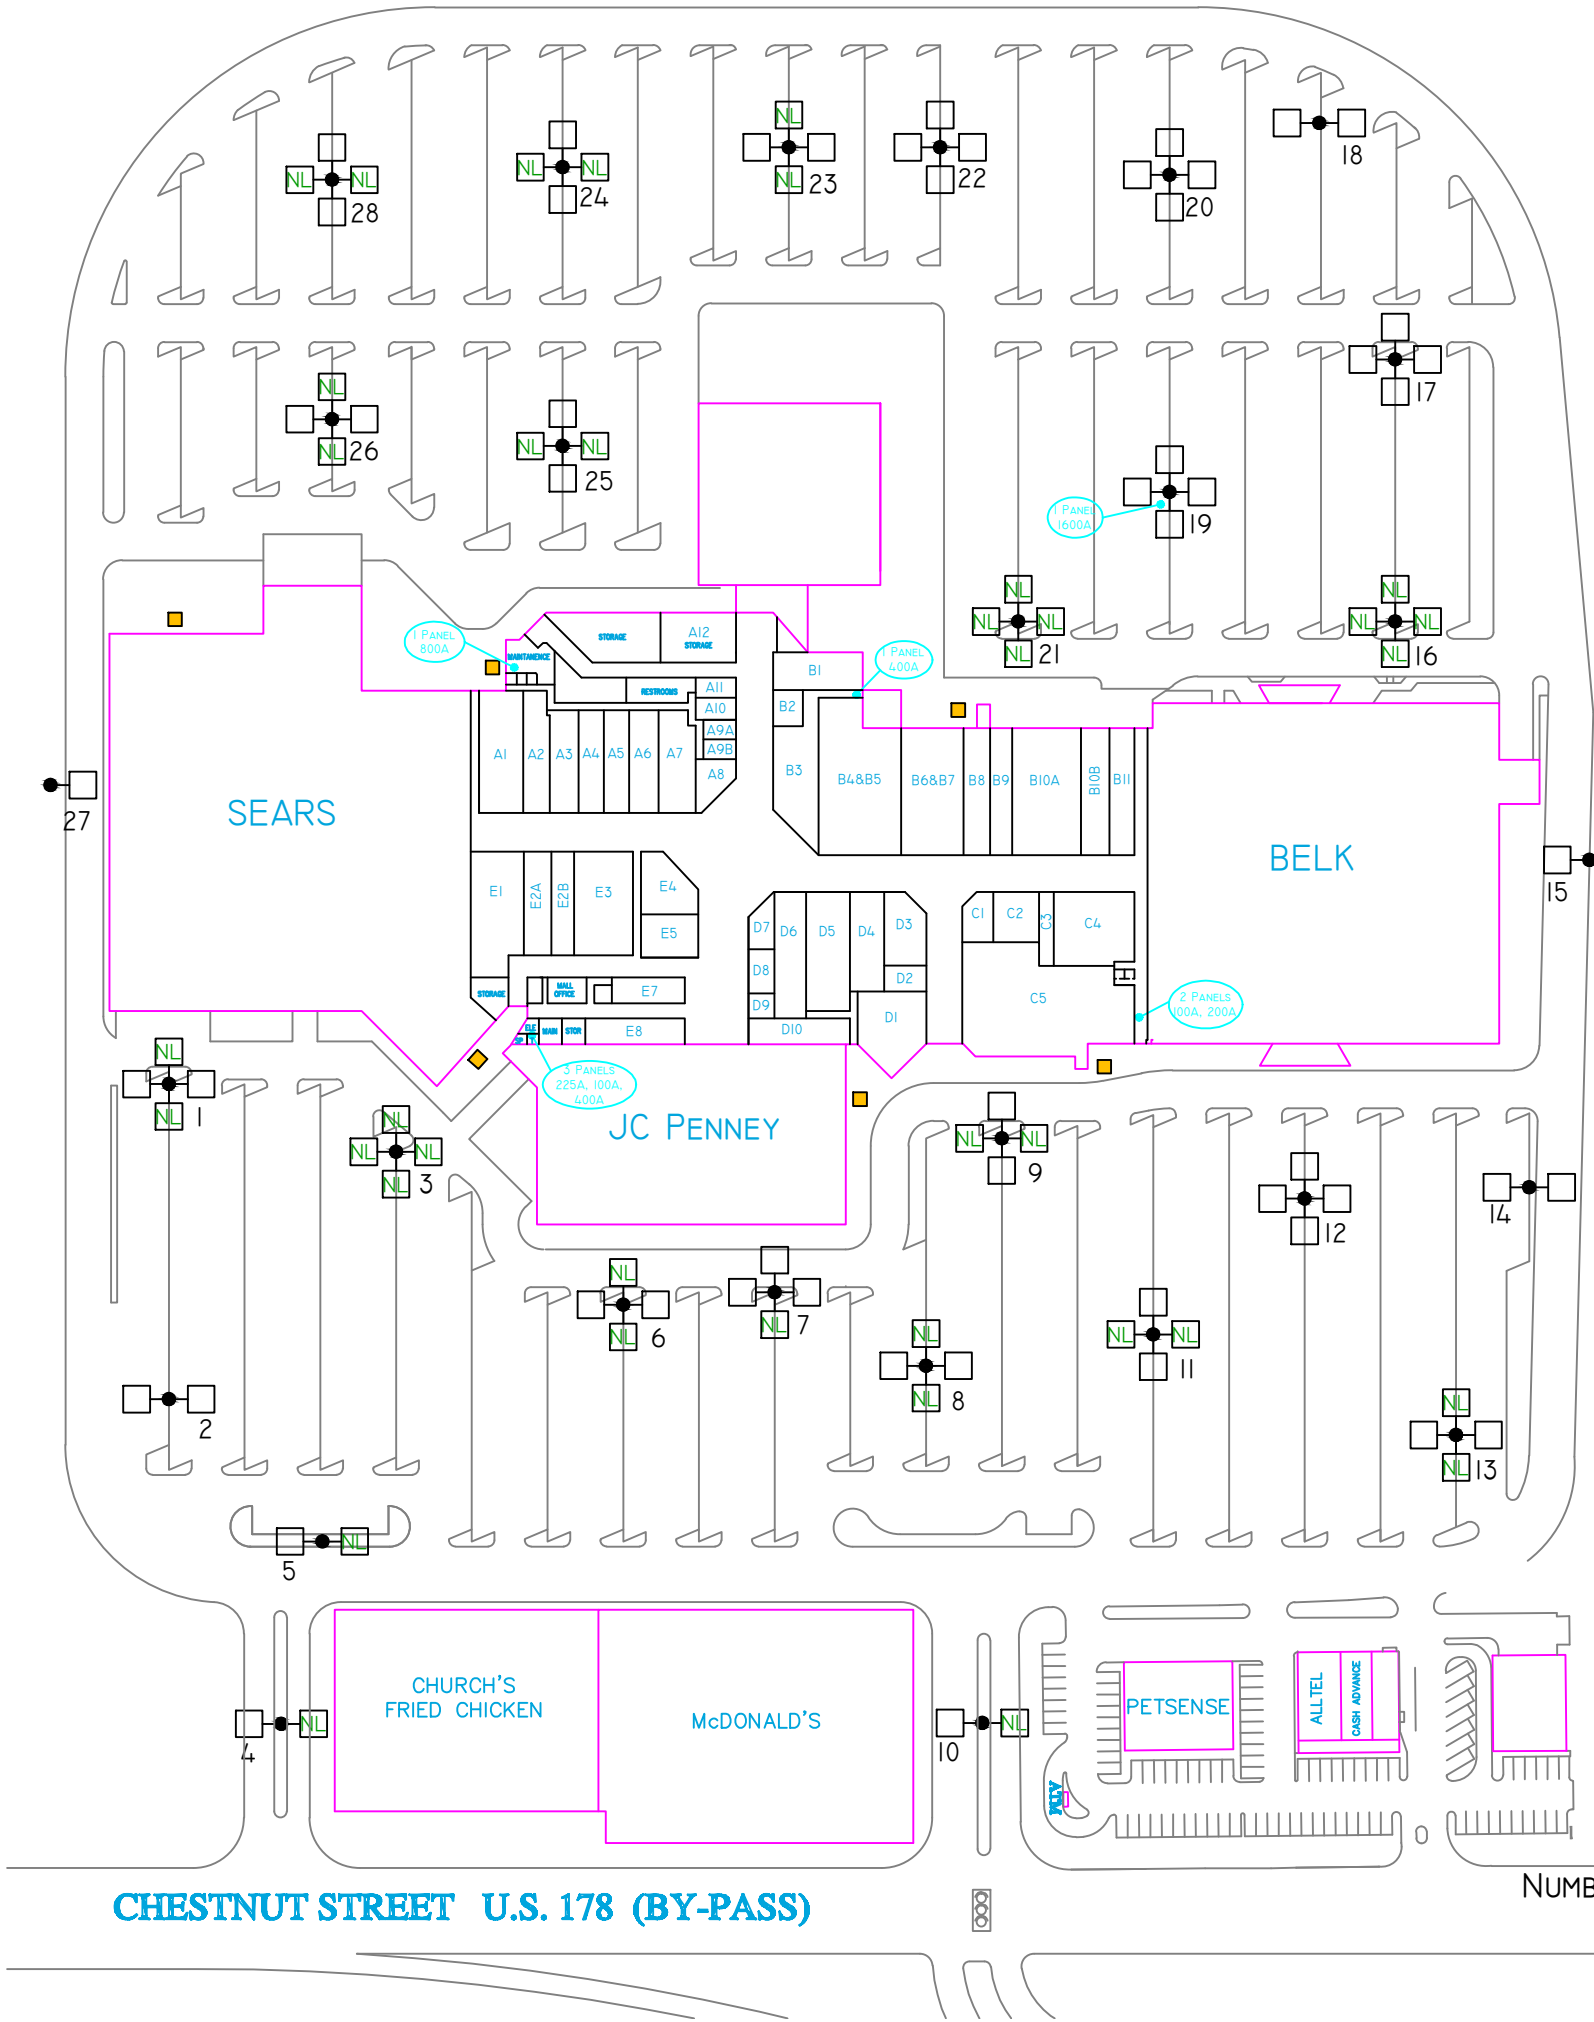

LIGHTING INFORMATION					
POLE No.	POLE HEIGHT	LAMP TYPE	WATTAGE/VOLTAGE	LAST REPAIR DATE	3YR REPAIR TOTAL
1	65FT	METAL HALIDE	1000/277		
2	65FT	METAL HALIDE	1000/277		
3	65FT	METAL HALIDE	1000/277		
4	65FT	METAL HALIDE	1000/277		
5	65FT	METAL HALIDE	1000/277		
6	65FT	METAL HALIDE	1000/277		
7	65FT	METAL HALIDE	1000/277		
8	65FT	METAL HALIDE	1000/277		
9	65FT	METAL HALIDE	1000/277		
10	65FT	METAL HALIDE	1000/277		
11	65FT	METAL HALIDE	1000/277		
12	65FT	METAL HALIDE	1000/277		
13	65FT	METAL HALIDE	1000/277		
14	65FT	METAL HALIDE	1000/277		
15	65FT	METAL HALIDE	1000/277		
16	65FT	METAL HALIDE	1000/277		
17	65FT	METAL HALIDE	1000/480		
18	65FT	METAL HALIDE	1000/480		
19	65FT	METAL HALIDE	1000/277		
20	65FT	METAL HALIDE	1000/480		
21	65FT	METAL HALIDE	1000/277		
22	65FT	METAL HALIDE	1000/480		
23	65FT	METAL HALIDE	1000/480		
24	65FT	METAL HALIDE	1000/480		
25	65FT	METAL HALIDE	1000/480		
26	65FT	METAL HALIDE	1000/480		
27	65FT	METAL HALIDE	1000/277		

- NOTES:
- 1. THERE ARE NO BULL HORN LIGHTS
 - 2. ALL WIRING IS AWG #10
 - 3. ALL CONDUIT IS 3/4"
 - 4. WIRING CONNECTIONS ARE UNKNOWN
 - 5. ALL PULL BOXES ARE LOCATED AT THE BASE OF EACH POLE

KEY

NL NIGHT LIGHT

↓ ↓

BULL HORN LIGHTS

⎵

⎵

WIRING

■

TRANSFORMERS

100A

PANELS

■

PULL BOXES

NUMBER OF LIGHTS OUT _____

DATE _____

MANAGER _____