


BLUE RIDGE MALL
EXTERIOR LIGHTING PLAN

REV.DATE: 9/12/08
VERIFIED BY: LISA BROWN

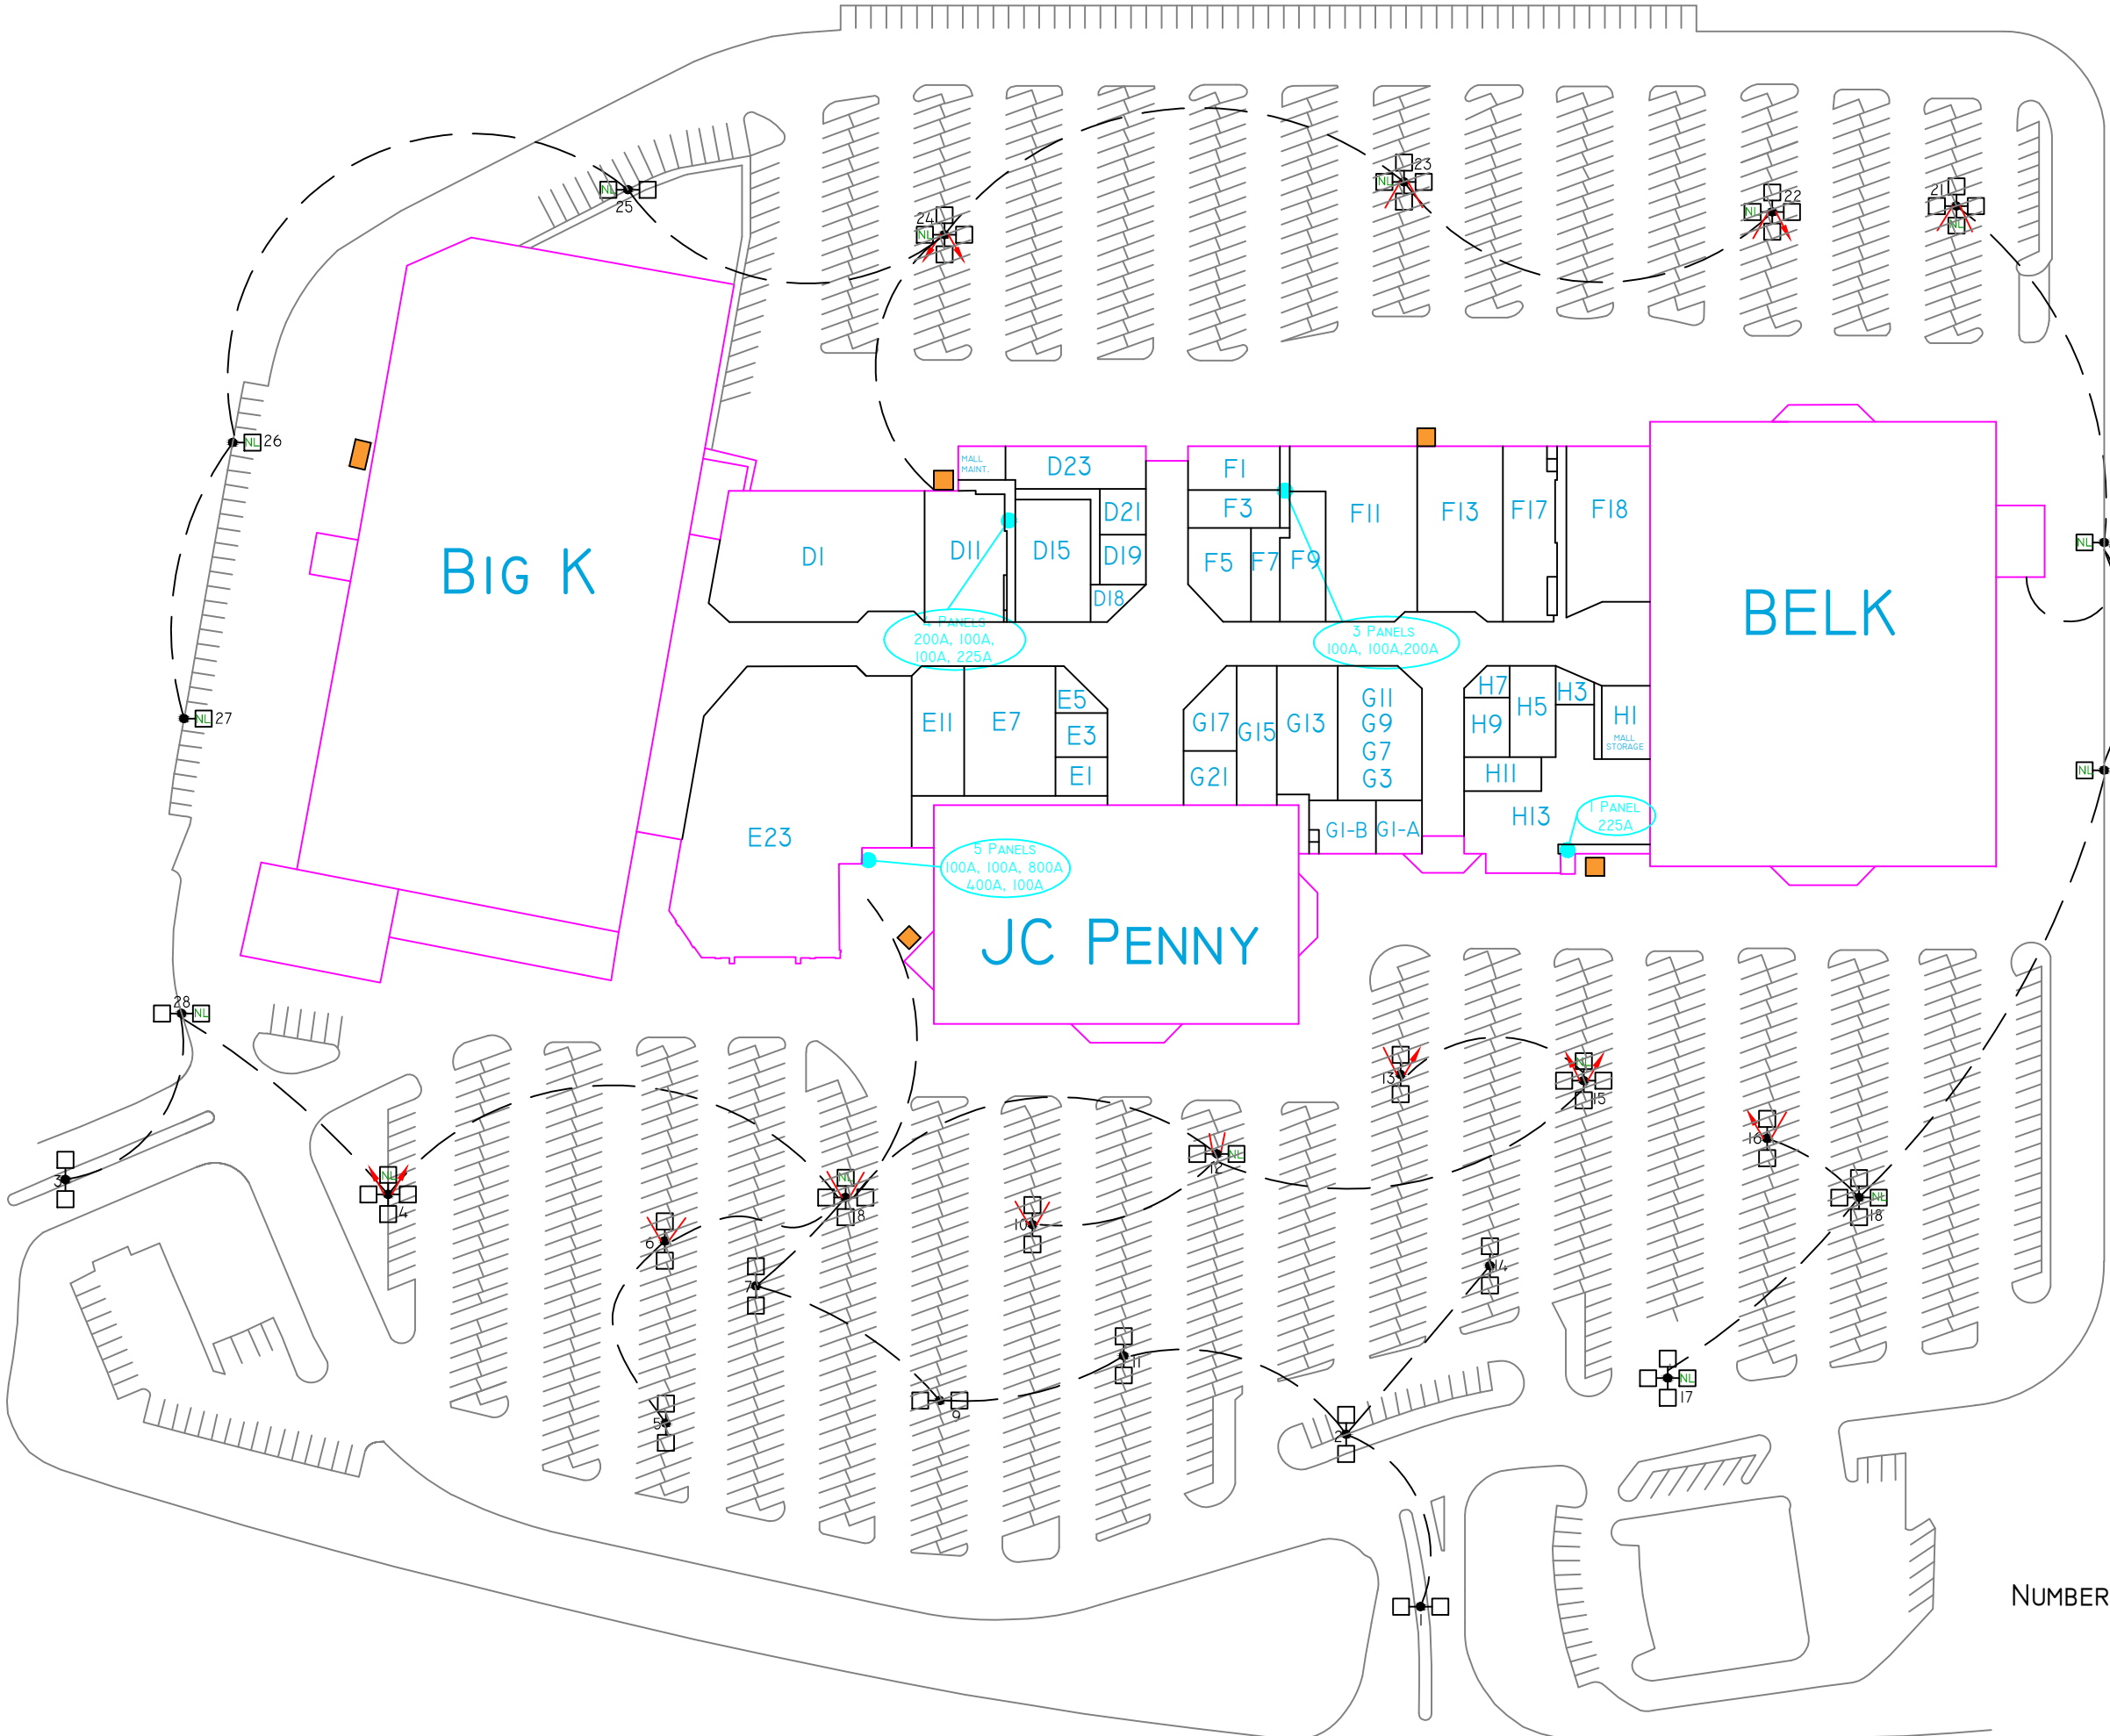

EXTERIOR LIGHTING INFORMATION									
DATE OF LAST REBUIL.	POLE HEIGHT (FT)	LAMPS PER POLE	LAMP TYPE	WATTAGE / VOLTAGE	BULB TYPE / SIZE	BALLAST	LAST REPAIR DATE	3YR REPAIR TOTAL	
1	50	2	METAL HALIDE	1000/277	MVR1000U BT56 MOG CL	UNIVIMAG M1000ML5AC			
2	50	2	METAL HALIDE	1000/277	MVR1000U BT56 MOG CL	UNIVIMAG M1000ML5AC			
3	30	2	METAL HALIDE	400/277	MVR400U - E37 MOG CL	UNIVIMAG M1000ML5AC			
4	50	4	METAL HALIDE	1000/277	MVR1000U BT56 MOG CL	UNIVIMAG M1000ML5AC			
5	50	2	METAL HALIDE	1000/277	MVR1000U BT56 MOG CL	UNIVIMAG M1000ML5AC			
6	50	2	METAL HALIDE	1000/277	MVR1000U BT56 MOG CL	UNIVIMAG M1000ML5AC			
7	50	2	METAL HALIDE	1000/277	MVR1000U BT56 MOG CL	UNIVIMAG M1000ML5AC			
8	50	4	METAL HALIDE	1000/277	MVR1000U BT56 MOG CL	UNIVIMAG M1000ML5AC			
9	50	2	METAL HALIDE	1000/277	MVR1000U BT56 MOG CL	UNIVIMAG M1000ML5AC			
10	50	2	METAL HALIDE	1000/277	MVR1000U BT56 MOG CL	UNIVIMAG M1000ML5AC			
11	50	2	METAL HALIDE	1000/277	MVR1000U BT56 MOG CL	UNIVIMAG M1000ML5AC			
12	50	2	METAL HALIDE	1000/277	MVR1000U BT56 MOG CL	UNIVIMAG M1000ML5AC			
13	50	2	METAL HALIDE	1000/277	MVR1000U BT56 MOG CL	UNIVIMAG M1000ML5AC			
14	50	2	METAL HALIDE	1000/277	MVR1000U BT56 MOG CL	UNIVIMAG M1000ML5AC			
15	50	4	METAL HALIDE	1000/277	MVR1000U BT56 MOG CL	UNIVIMAG M1000ML5AC			
16	50	2	METAL HALIDE	1000/277	MVR1000U BT56 MOG CL	UNIVIMAG M1000ML5AC			
17	50	4	METAL HALIDE	1000/277	MVR1000U BT56 MOG CL	UNIVIMAG M1000ML5AC			
18	50	4	METAL HALIDE	1000/277	MVR1000U BT56 MOG CL	UNIVIMAG M1000ML5AC			
19	30	1	METAL HALIDE	400/277	MVR400U - E37 MOG CL	UNIVIMAG M1000ML5AC			
20	30	1	METAL HALIDE	400/277	MVR400U - E37 MOG CL	UNIVIMAG M1000ML5AC			
21	50	4	METAL HALIDE	1000/277	MVR1000U BT56 MOG CL	UNIVIMAG M1000ML5AC			
22	50	4	METAL HALIDE	1000/277	MVR1000U BT56 MOG CL	UNIVIMAG M1000ML5AC			
23	50	4	METAL HALIDE	1000/277	MVR1000U BT56 MOG CL	UNIVIMAG M1000ML5AC			
24	50	4	METAL HALIDE	1000/277	MVR1000U BT56 MOG CL	UNIVIMAG M1000ML5AC			
25	50	2	METAL HALIDE	1000/277	MVR1000U BT56 MOG CL	UNIVIMAG M1000ML5AC			
26	30	1	METAL HALIDE	400/277	MVR400U - E37 MOG CL	UNIVIMAG M1000ML5AC			
27	30	1	METAL HALIDE	400/277	MVR400U - E37 MOG CL	UNIVIMAG M1000ML5AC			
28	30	2	METAL HALIDE	400/277	MVR400U - E37 MOG CL	UNIVIMAG M1000ML5AC			
	62								
	8								

- NOTES:
- 1. ALL PULL BOXES LOCATED AT THE BASE OF EACH LIGHT POLE
 - 2. ALL CONDUIT IS 3/4"
 - 3. ALL WIRE IS AWG #10

KEY

NL NIGHT LIGHT

↓ ↓

BULL HORN LIGHTS

— \

WIRING

TRANSFORMERS

100A

PANELS

PULL BOXES

NUMBER OF LIGHTS OUT _____

DATE _____

MANAGER _____