


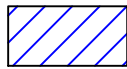

HVAC REGISTER




HVAC RETURN

UNIVERSITY VILLAGE MAL INTERIOR LIGHTING PLAN

REV DATE: 8/6/2012

VERIFIED BY: _____

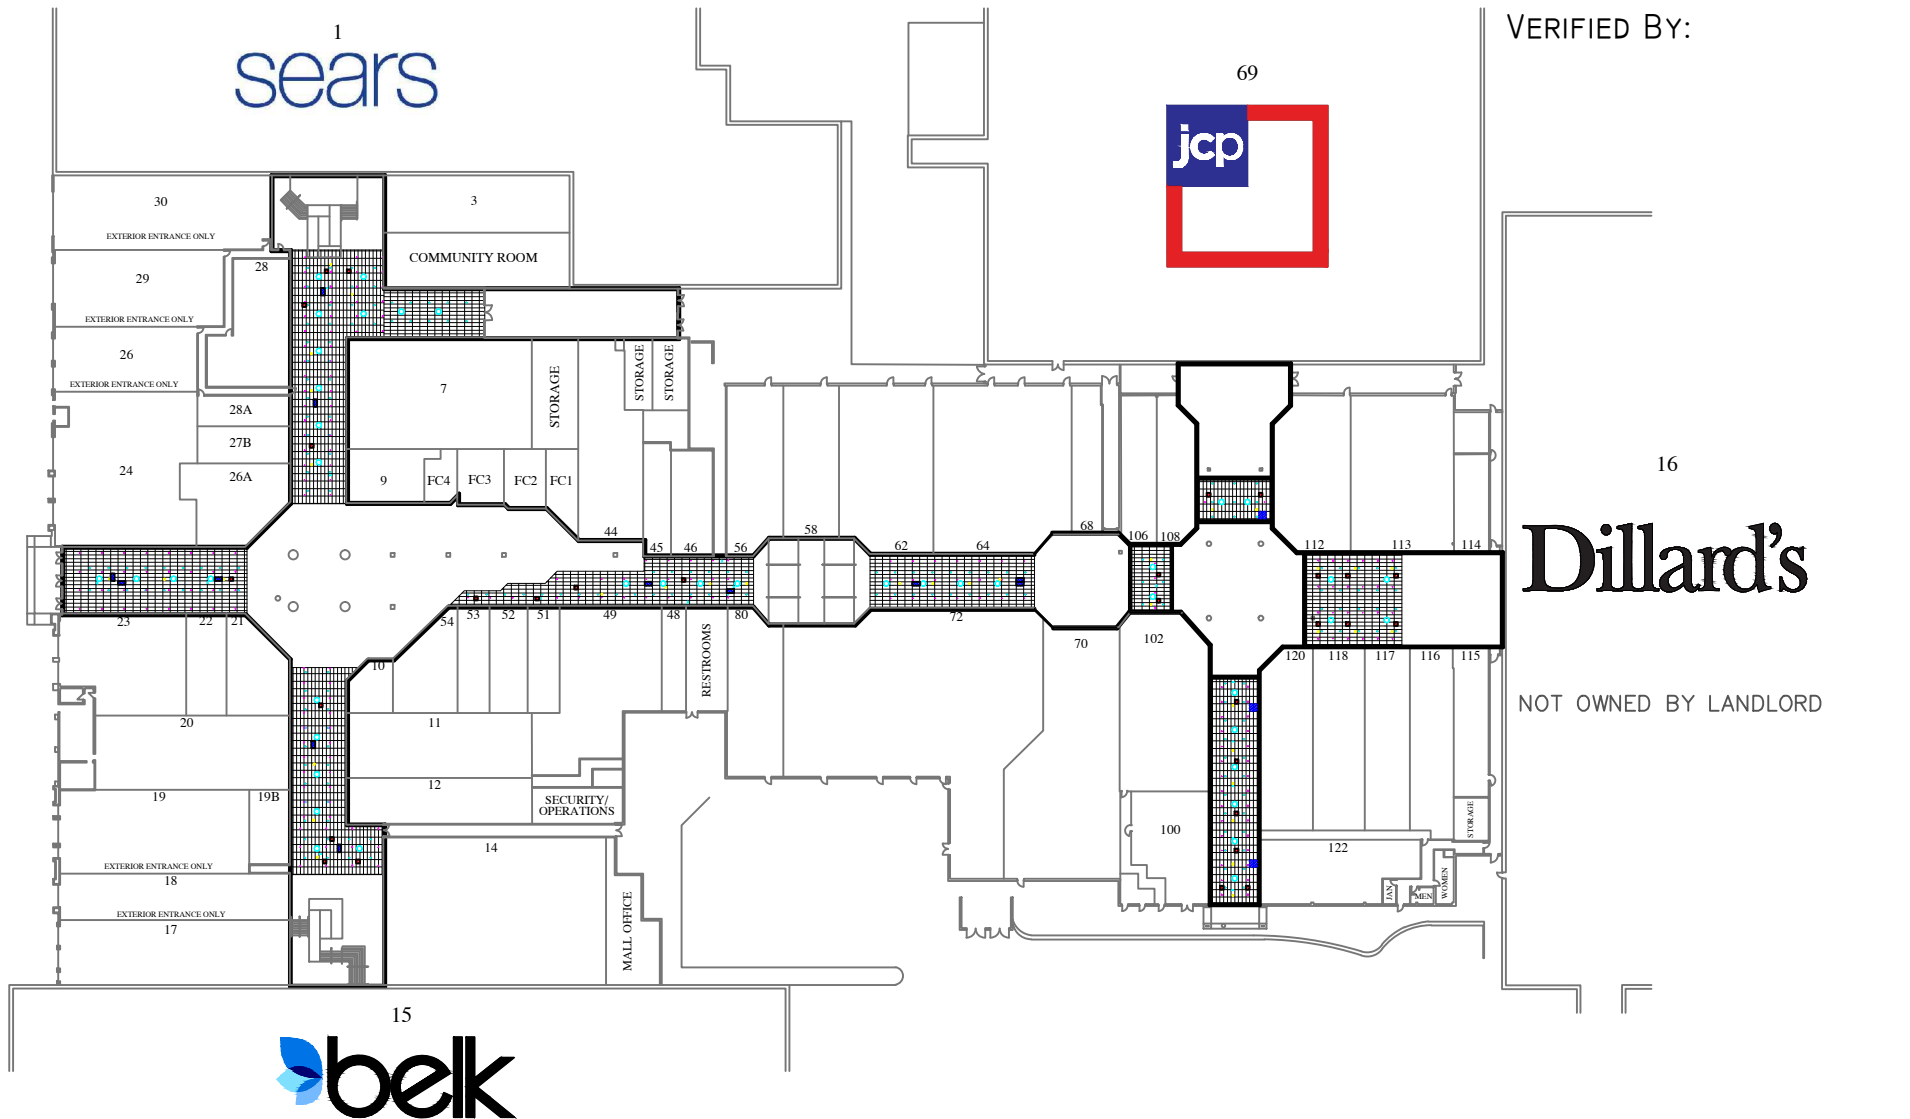

NUMBER OF LIGHTS OUT _____

DATE _____

MANAGER _____