


DANVILLE MALL EXTERIOR LIGHTING PLAN

REV.DATE: 3/28/2012
VERIFIED BY: ELIZABETH WILSON

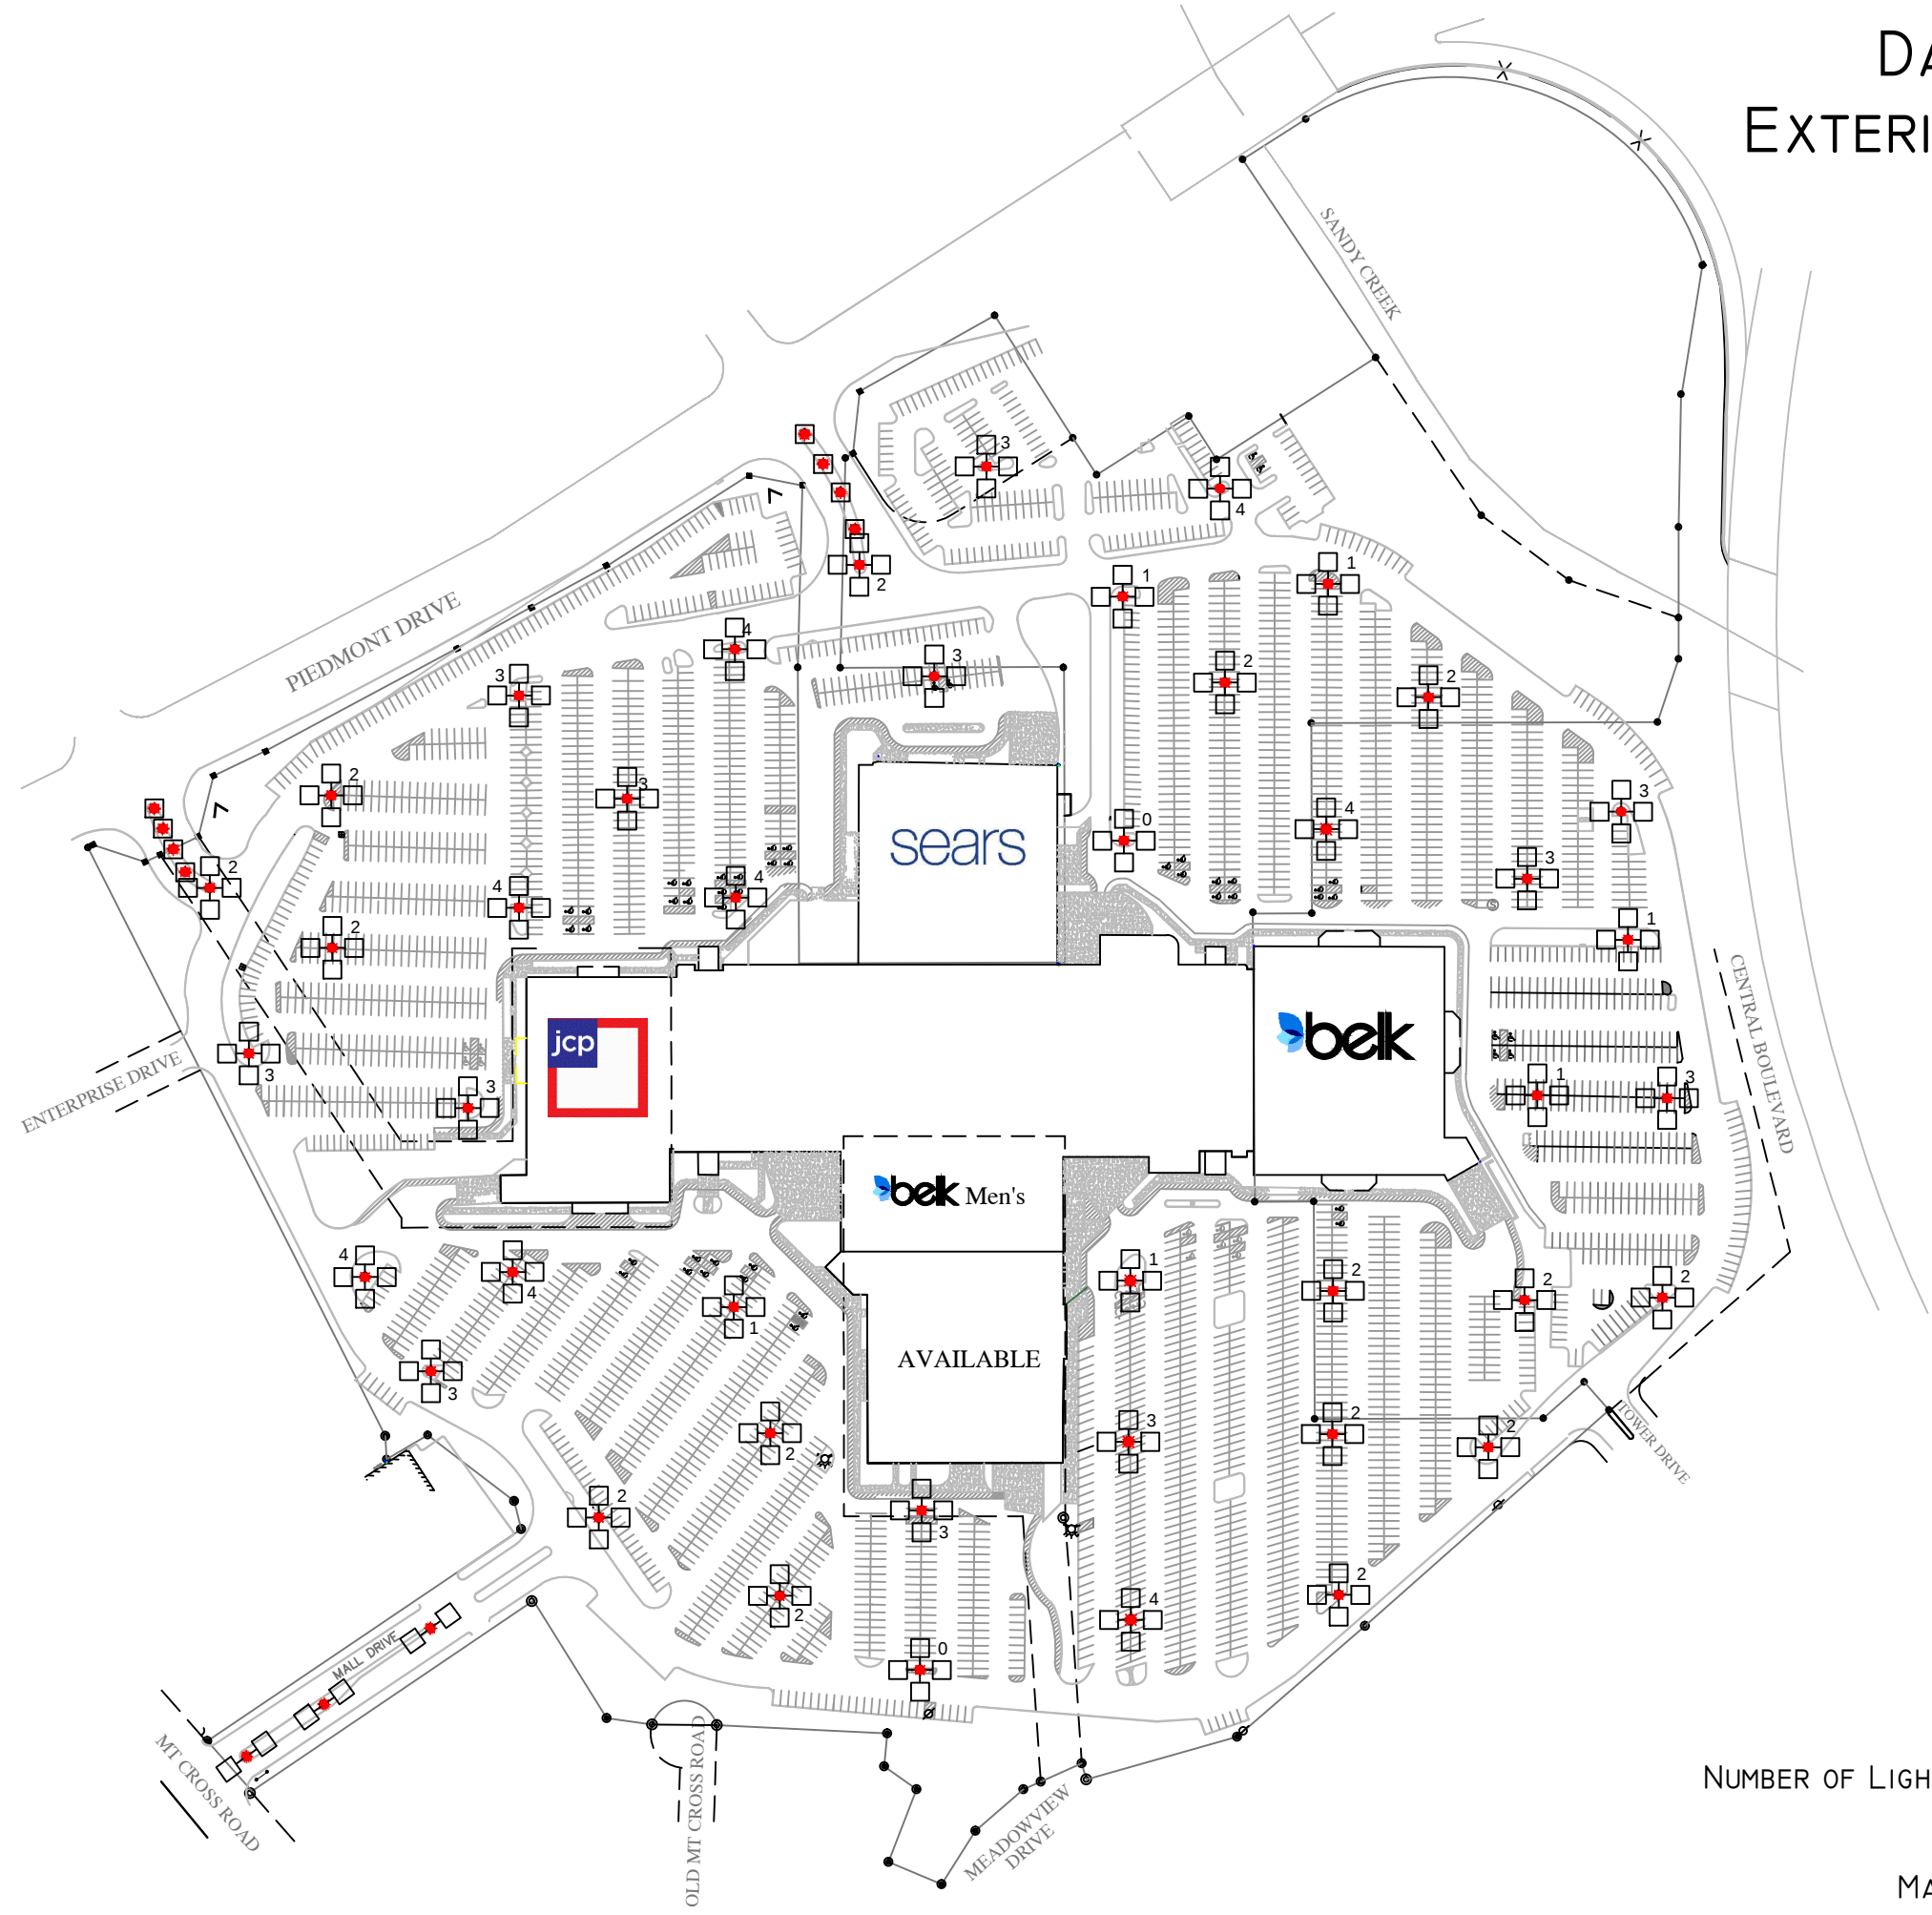

KEY

NL	NIGHT LIGHT
↓ ↓	BULL HORN LIGHTS
— —	WIRING
■	TRANSFORMERS
100A	PANELS
■	PULL BOXES

NUMBER OF LIGHTS OUT _____

DATE _____

MANAGER _____