


REGENCY SQUARE MALL
INTERIOR LIGHTING PLAN

REV. DATE: 8/26/08
VERIFIED BY: TOMMY RICHARDSON

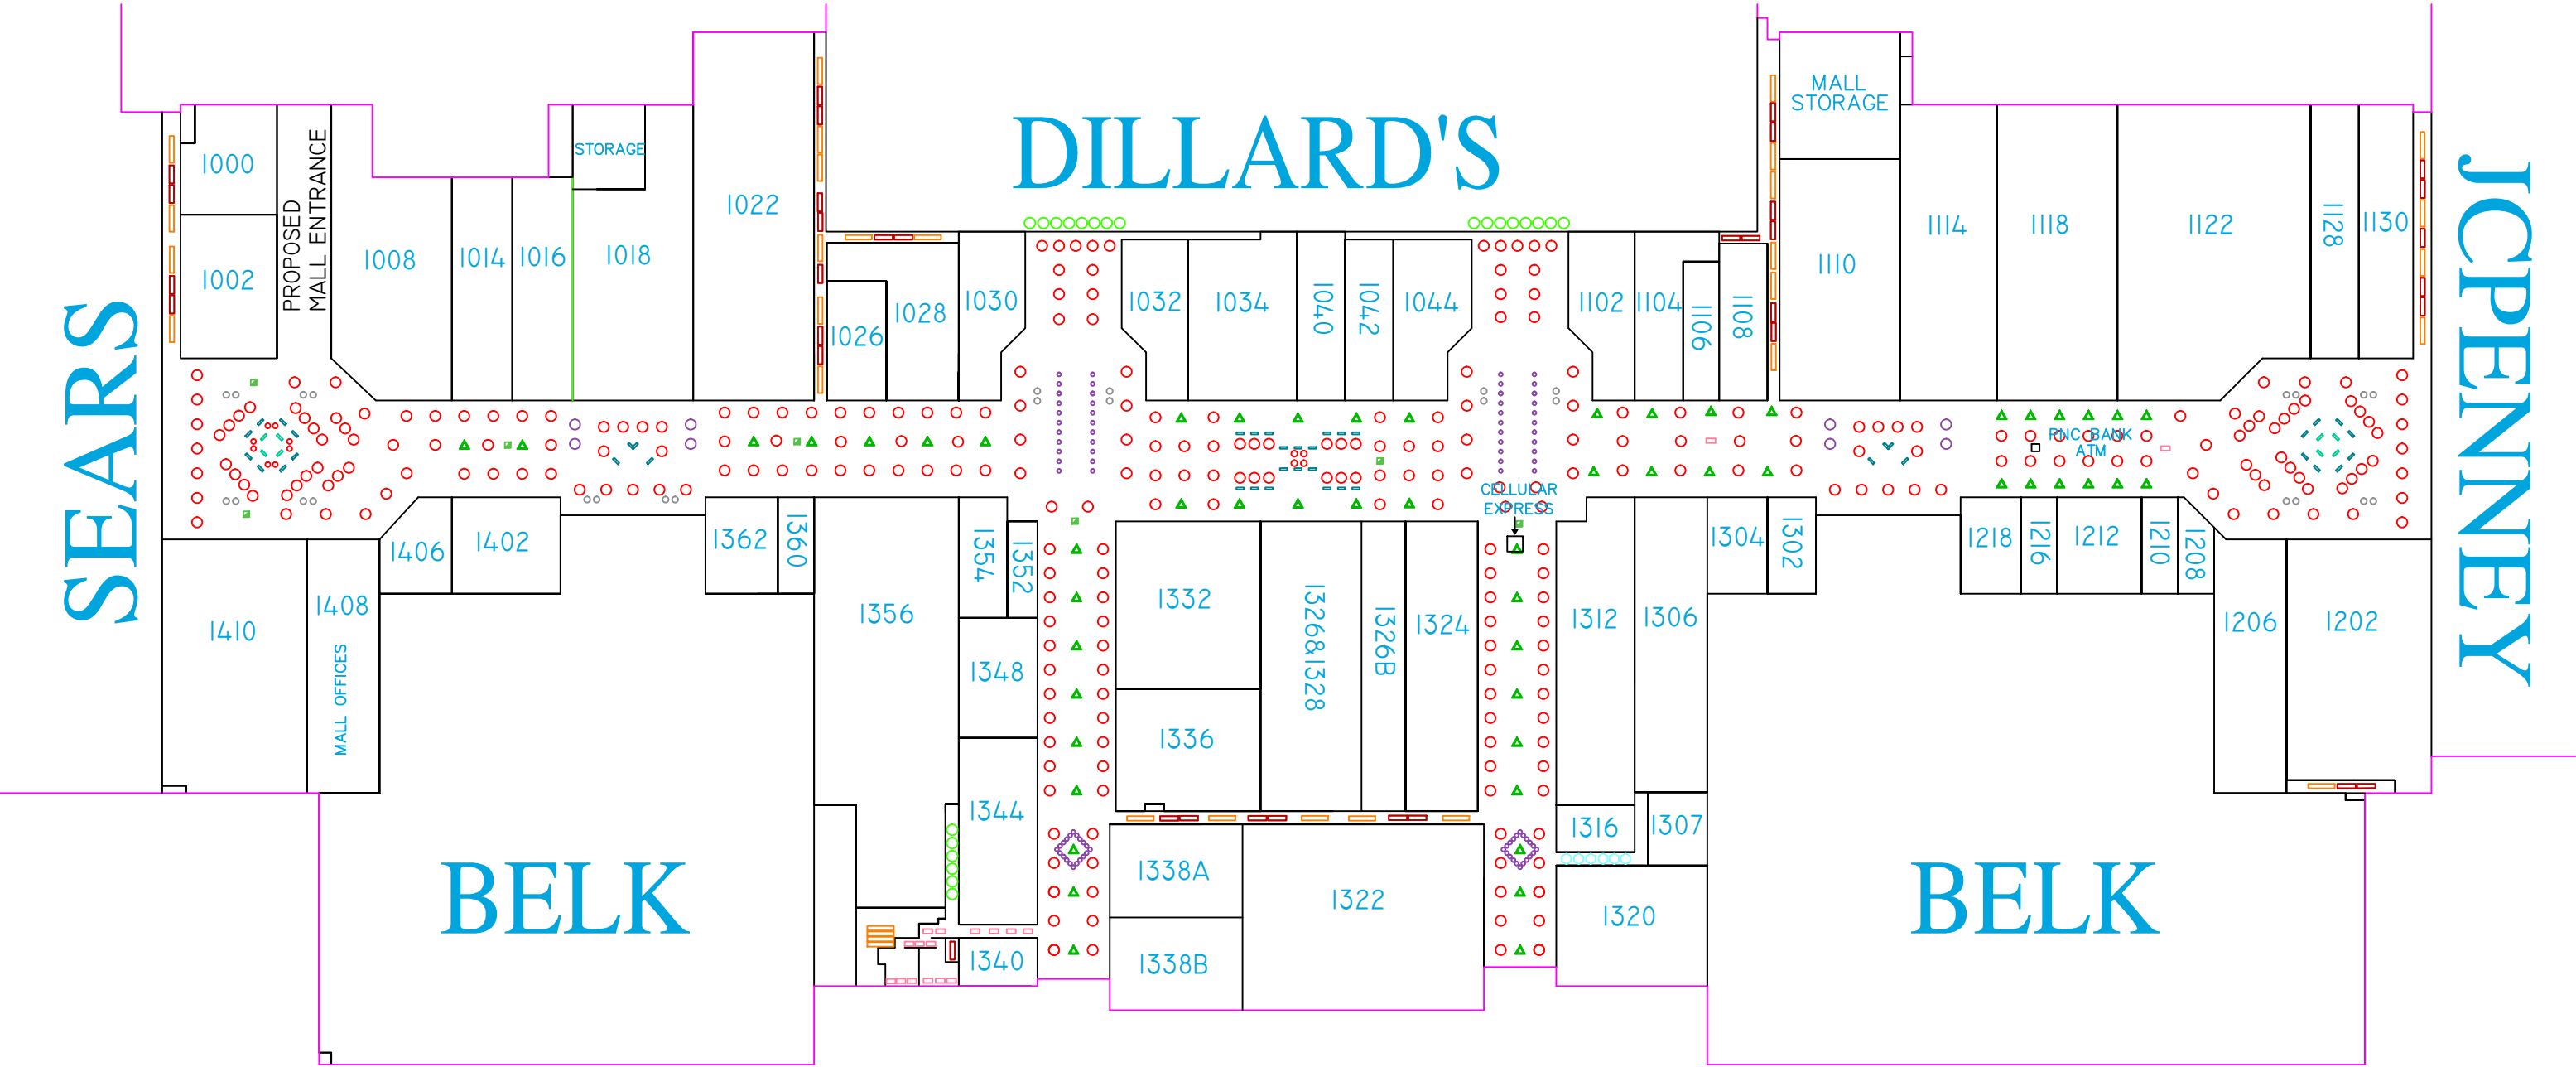

NUMBER OF LIGHTS OUT _____
DATE _____
MANAGER _____

- CANISTER LIGHTS

 - 150W METAL HALIDE
 - 175W METAL HALIDE
- PENDANT LIGHTS

 - △ 35W F39BX/SPX35
- FLORESCENT LIGHTS

 - 21W F21W/T5/835
 - 24W F24T5/835/HO
 - 28W F28W/T5/835
- EMERGENCY LIGHTS

 - 40W F40/U/SPX35
- LIGHT FIXTURES

 - 2FT BY 2FT
 - 4FT
 - 8FT
 - FLOOD LIGHTS
 - 2FT BY 4FT