


SUMTER MALL INTERIOR LIGHTING PLAN

REV. DATE: 8/27/08
VERIFIED BY: NANCY HOLMES

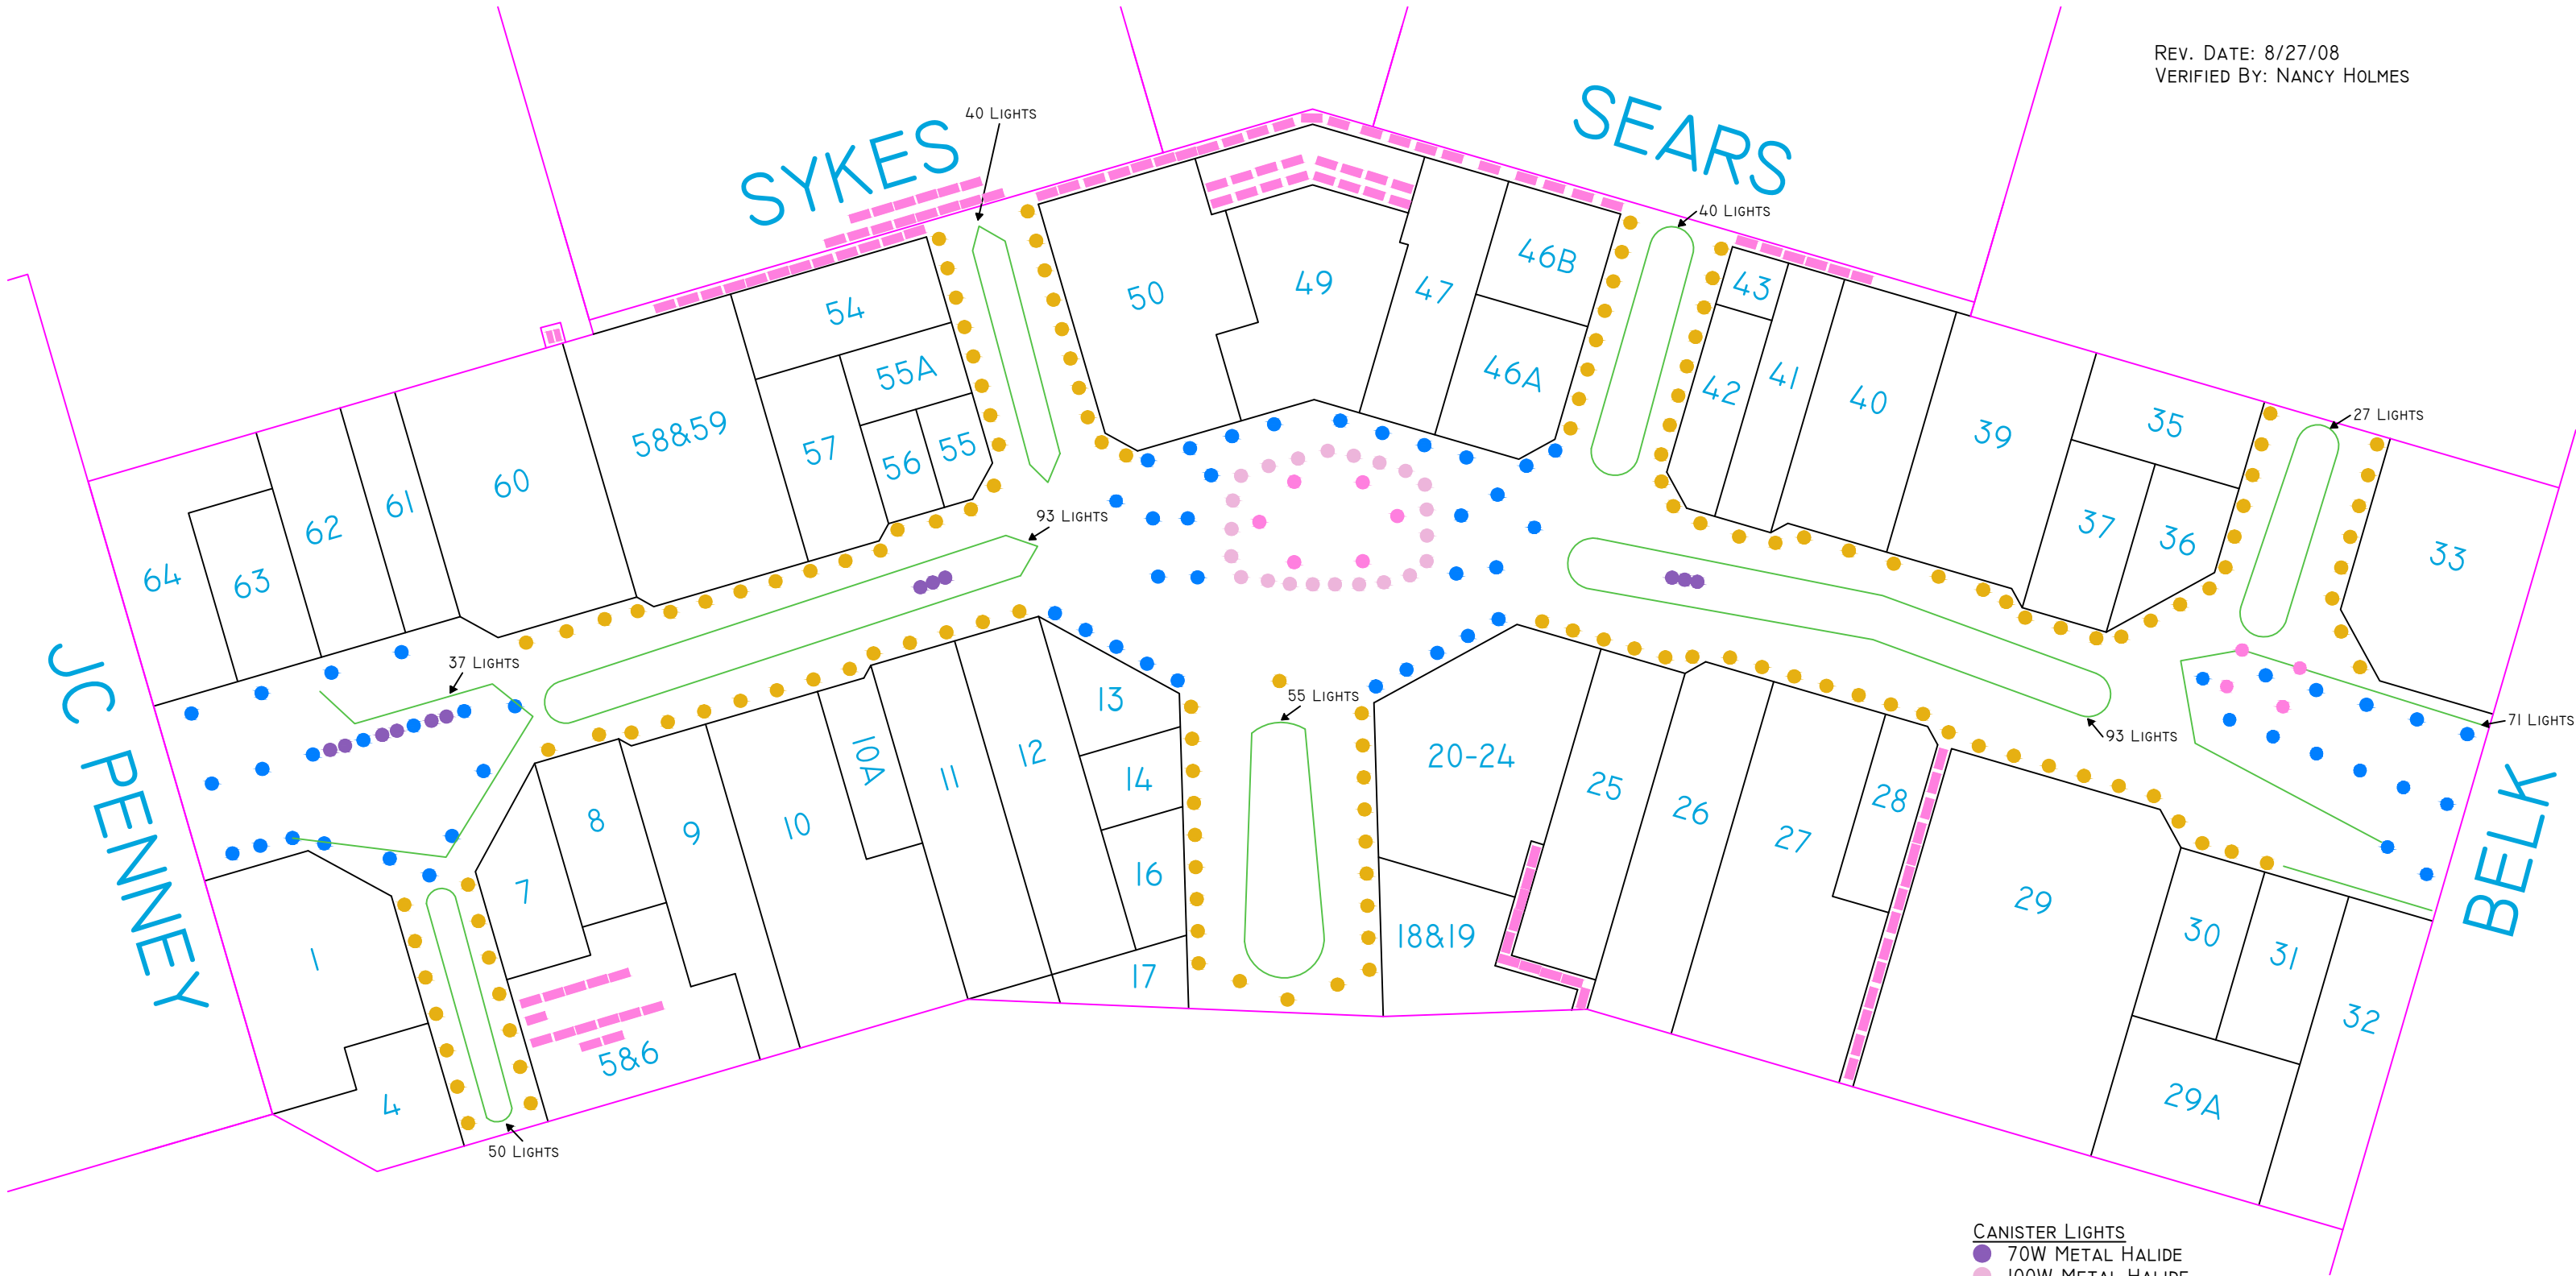

NUMBER OF LIGHTS OUT _____

DATE _____

MANAGER _____

- CANISTER LIGHTS**
- 70W METAL HALIDE
 - 100W METAL HALIDE
 - 250W METAL HALIDE
 - 400W METAL HALIDE

- FLORESCENT LIGHTS**
- 32W ROUND BULBS
 - 40W COOL WHITE DELUXE F40/CWP 4FT