


UNIVERSITY VILLAGE MALL
EXTERIOR LIGHTING PLAN

REV. DATE: 11/15/2012
VERIFIED BY: ROSS FULFORD

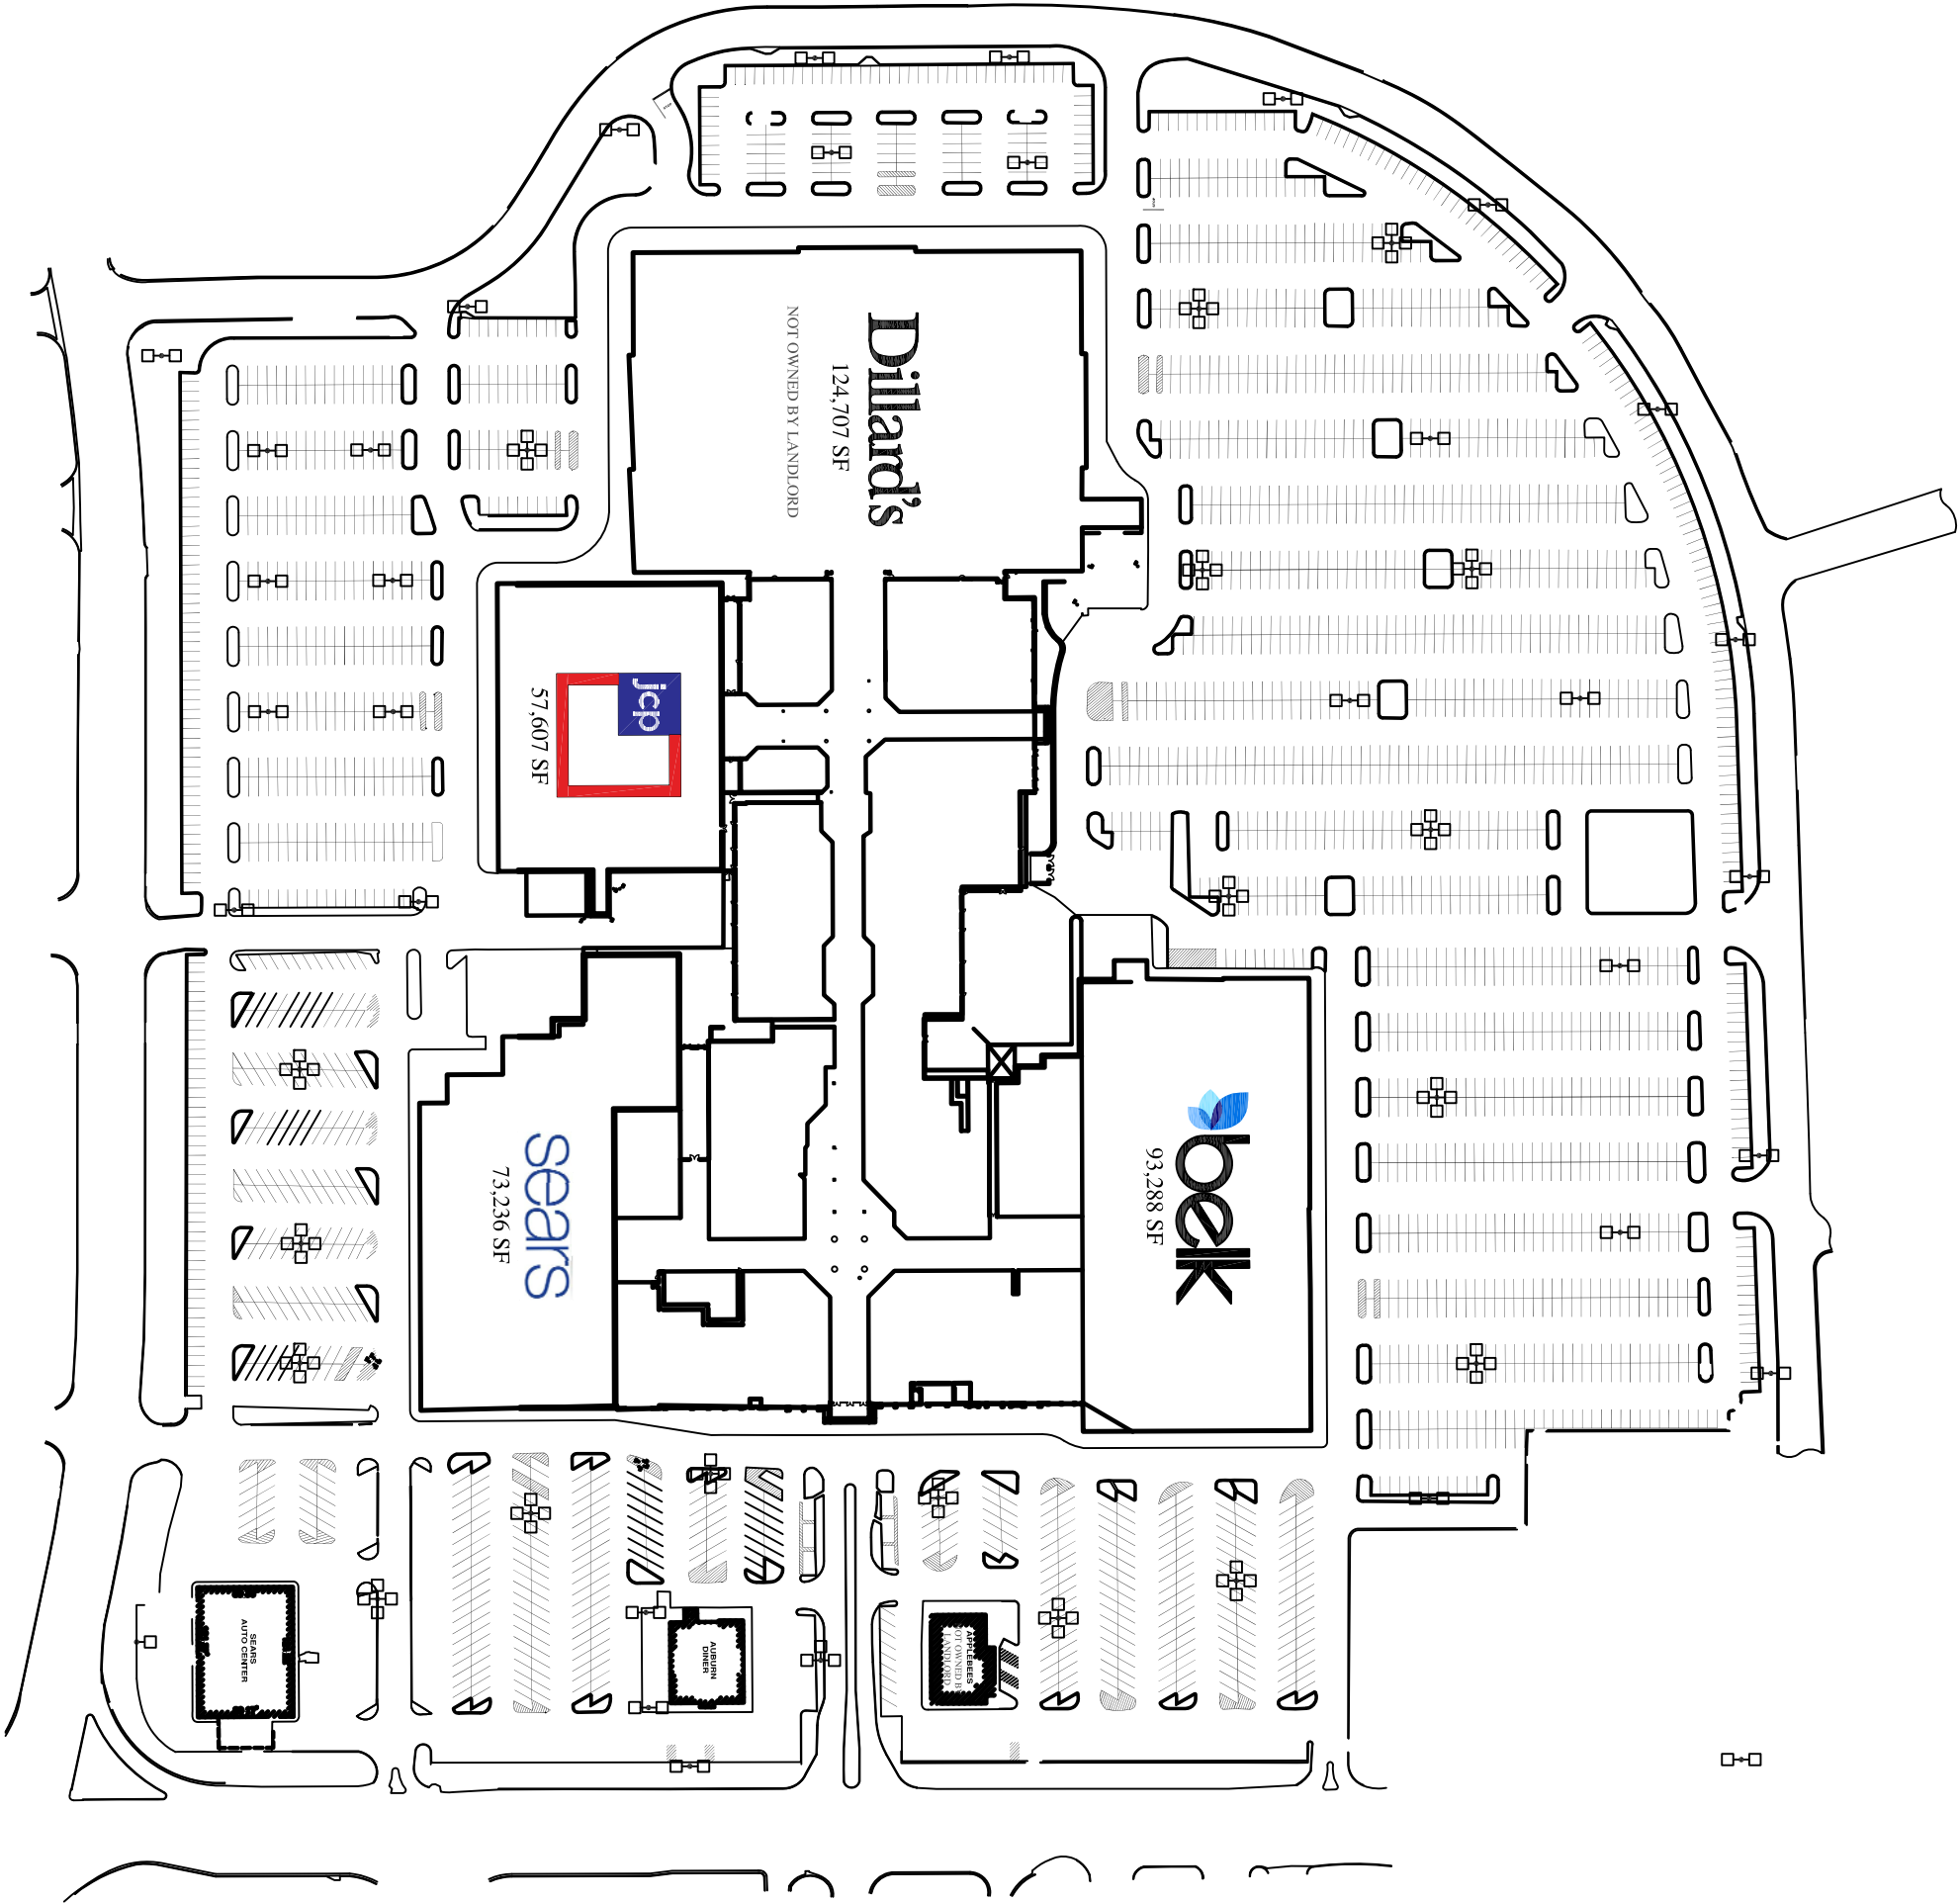

NUMBER OF LIGHTS OUT _____

DATE _____

MANAGER _____