


COLUMBIA MALL EXTERIOR LIGHTING PLAN

REV.DATE: 12/19/2011
VERIFIED BY: TREMAINE ANGUS

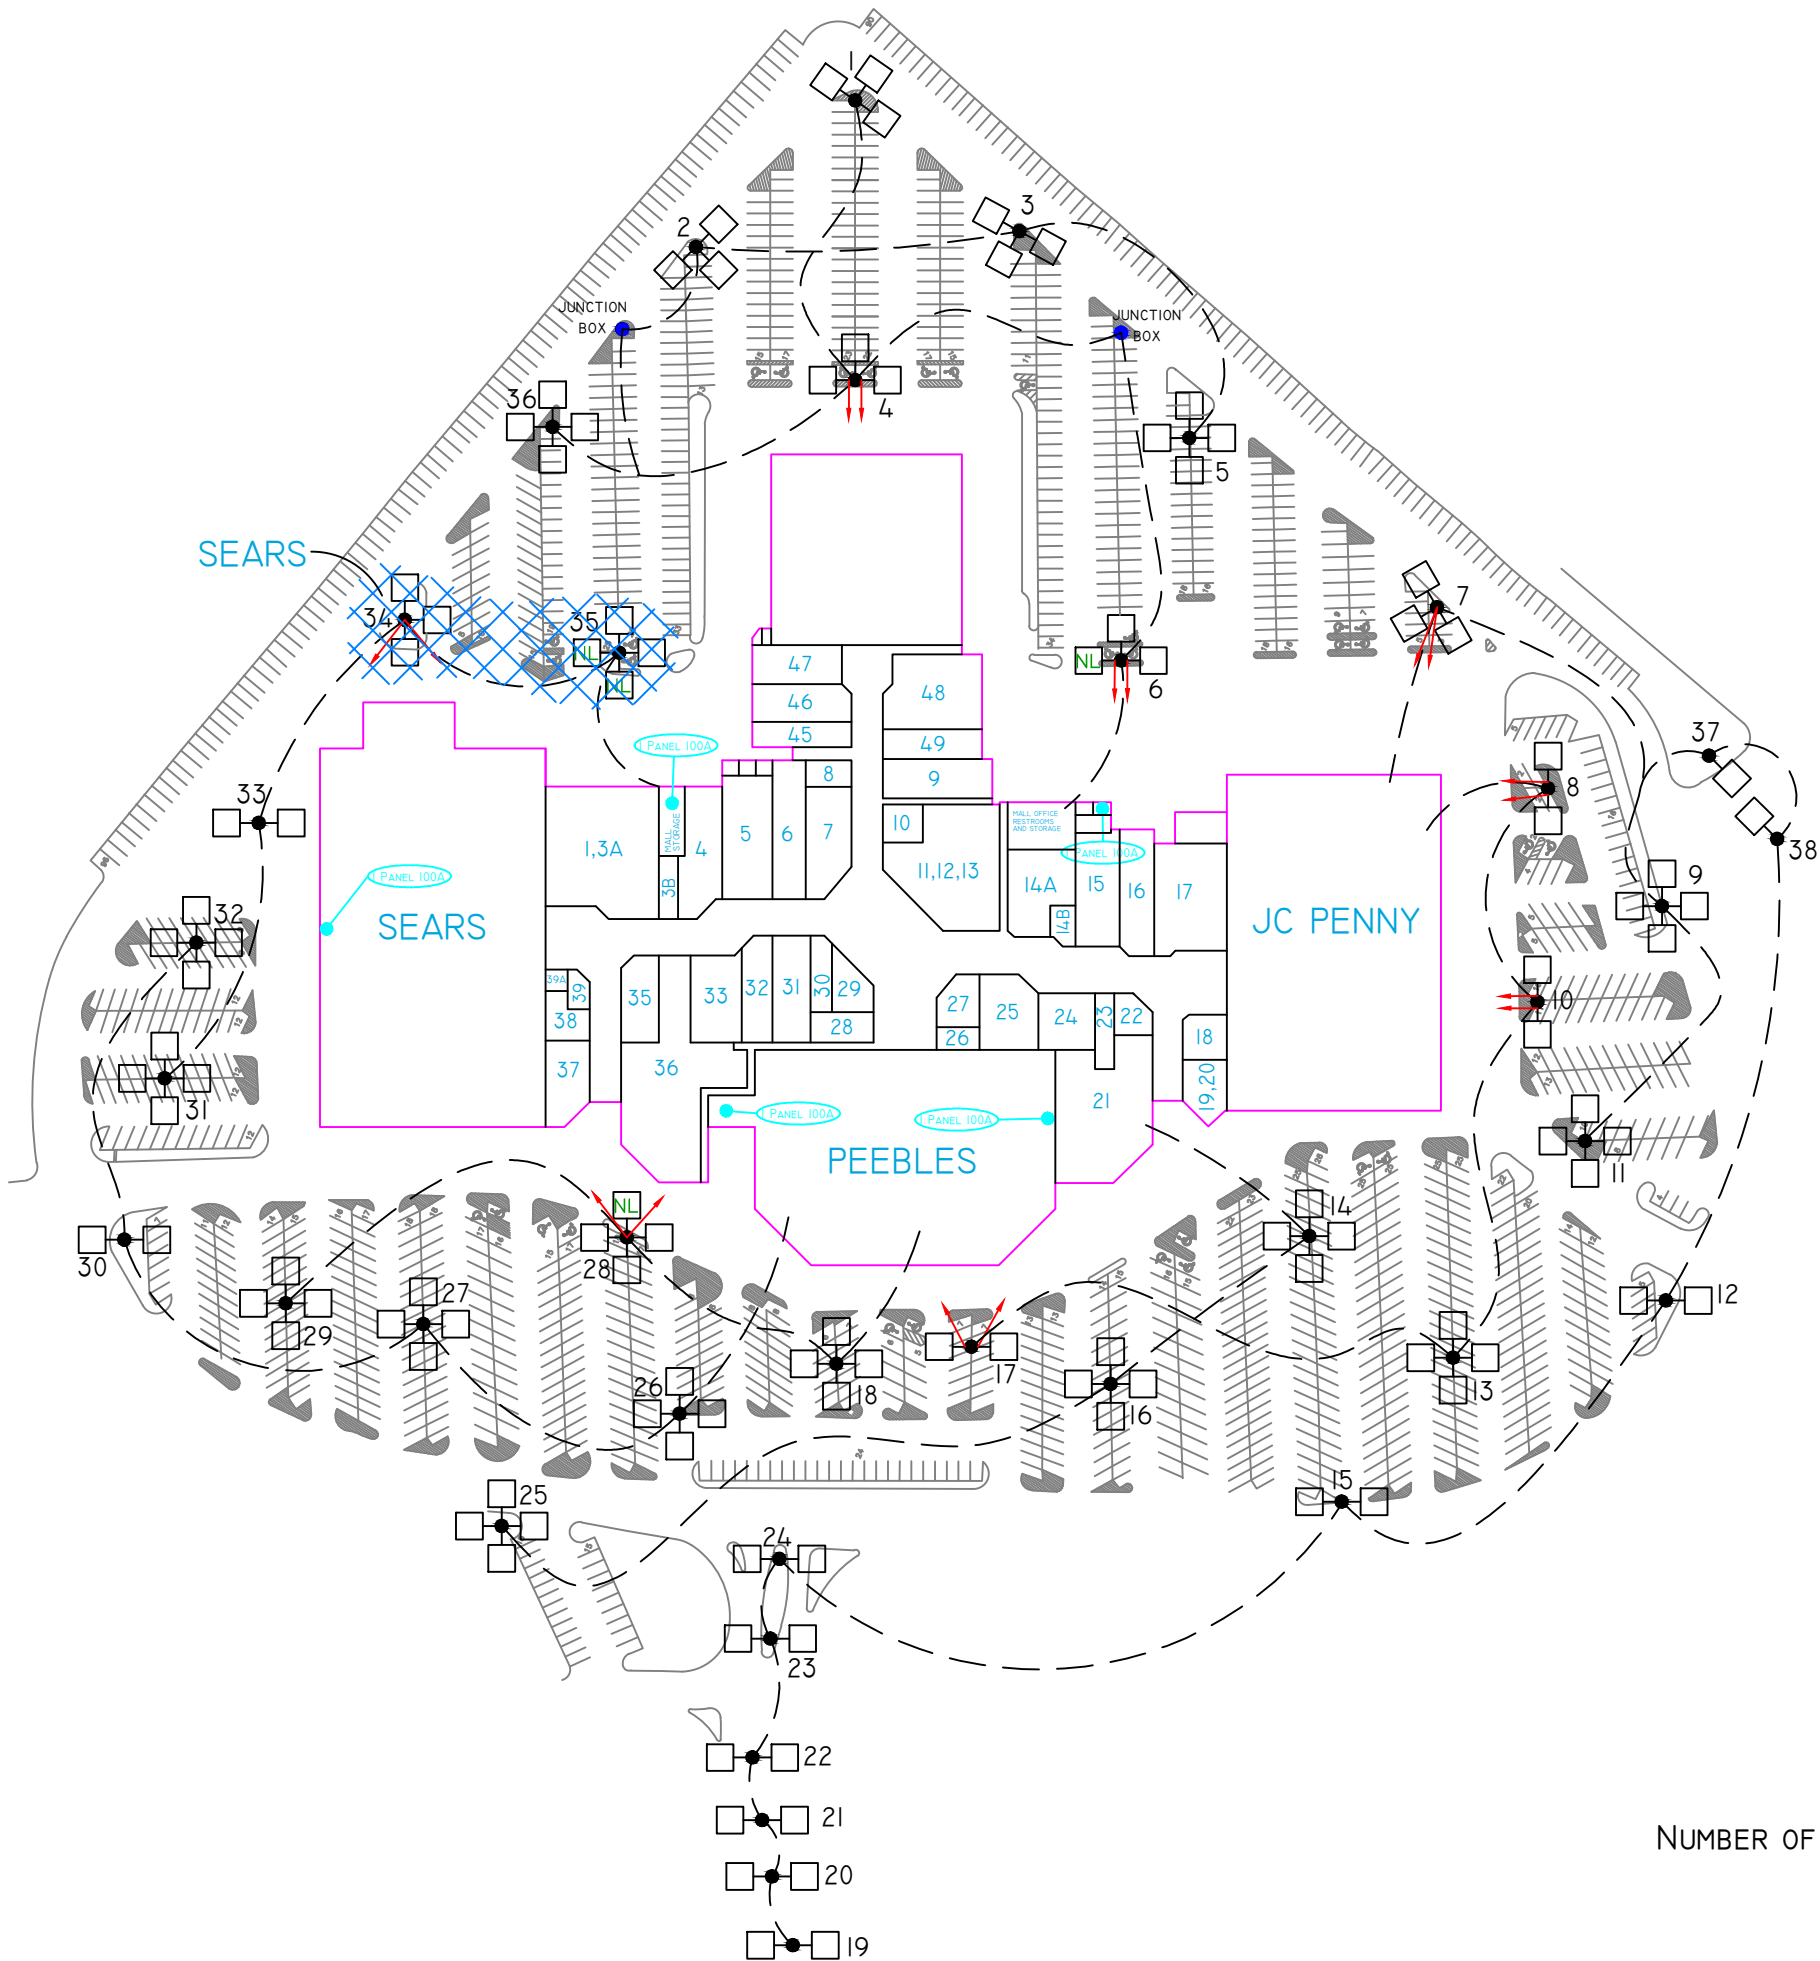

LIGHTING INFORMATION					
Pole No.	Pole Height	Lamp Type	Wattage/Voltage	Last Repair Date	3yr Repair Total
1	50ft	Metal Halide	1000/480		
2	50ft	Metal Halide	1000/480		
3	50ft	Metal Halide	1000/480		
4	50ft	Metal Halide	1000/480		
5	50ft	Metal Halide	1000/480		
6	50ft	Metal Halide	1000/480		
7	50ft	Metal Halide	1000/480		
8	50ft	Metal Halide	1000/480		
9	50ft	Metal Halide	1000/480		
10	50ft	Metal Halide	1000/480		
11	50ft	Metal Halide	1000/480		
12	50ft	Metal Halide	1000/480		
13	50ft	Metal Halide	1000/480		
14	50ft	Metal Halide	1000/480		
15	50ft	Metal Halide	1000/480		
16	50ft	Metal Halide	1000/480		
17	50ft	Metal Halide	1000/480		
18	50ft	Metal Halide	1000/480		
19	20ft	Metal Halide	1000/480		
20	20ft	Metal Halide	1000/480		
21	20ft	Metal Halide	1000/480		
22	20ft	Metal Halide	1000/480		
23	50ft	Metal Halide	1000/480		
24	50ft	Metal Halide	1000/480		
25	50ft	Metal Halide	1000/480		
26	50ft	Metal Halide	1000/480		
27	50ft	Metal Halide	1000/480		
28	50ft	Metal Halide	1000/480		
29	50ft	Metal Halide	1000/480		
30	20ft	Metal Halide	1000/480		
31	50ft	Metal Halide	1000/480		
32	50ft	Metal Halide	1000/480		
33	50ft	Metal Halide	1000/480		
34	50ft	Metal Halide	1000/480		
35	50ft	Metal Halide	1000/480		
36	50ft	Metal Halide	1000/480		
37	20ft	Metal Halide	1000/480		
38	20ft	Metal Halide	1000/480		

- NOTES:
- 1. ALL CONDUIT IS 1" PVC
 - 2. ALL WIRE IS AWG #10
 - 3. ALL BULL HORNS ARE 175/480 METAL HALIDE
 - 4. NO TRANSFROMERS NEEDED ALL CIRCUITS ARE 480V

NUMBER OF LIGHTS OUT _____
DATE _____
MANAGER _____

KEY

NL NIGHT LIGHT

↓ ↓ BULL HORN LIGHTS

WIRING

TRANSFORMERS

100 AMPS PANELS

PULL BOXES