


NEW BERN MALL
EXTERIOR LIGHTING PLAN

REV.DATE: 2/7/2013
VERIFIED BY: ELIZABETH WILSON

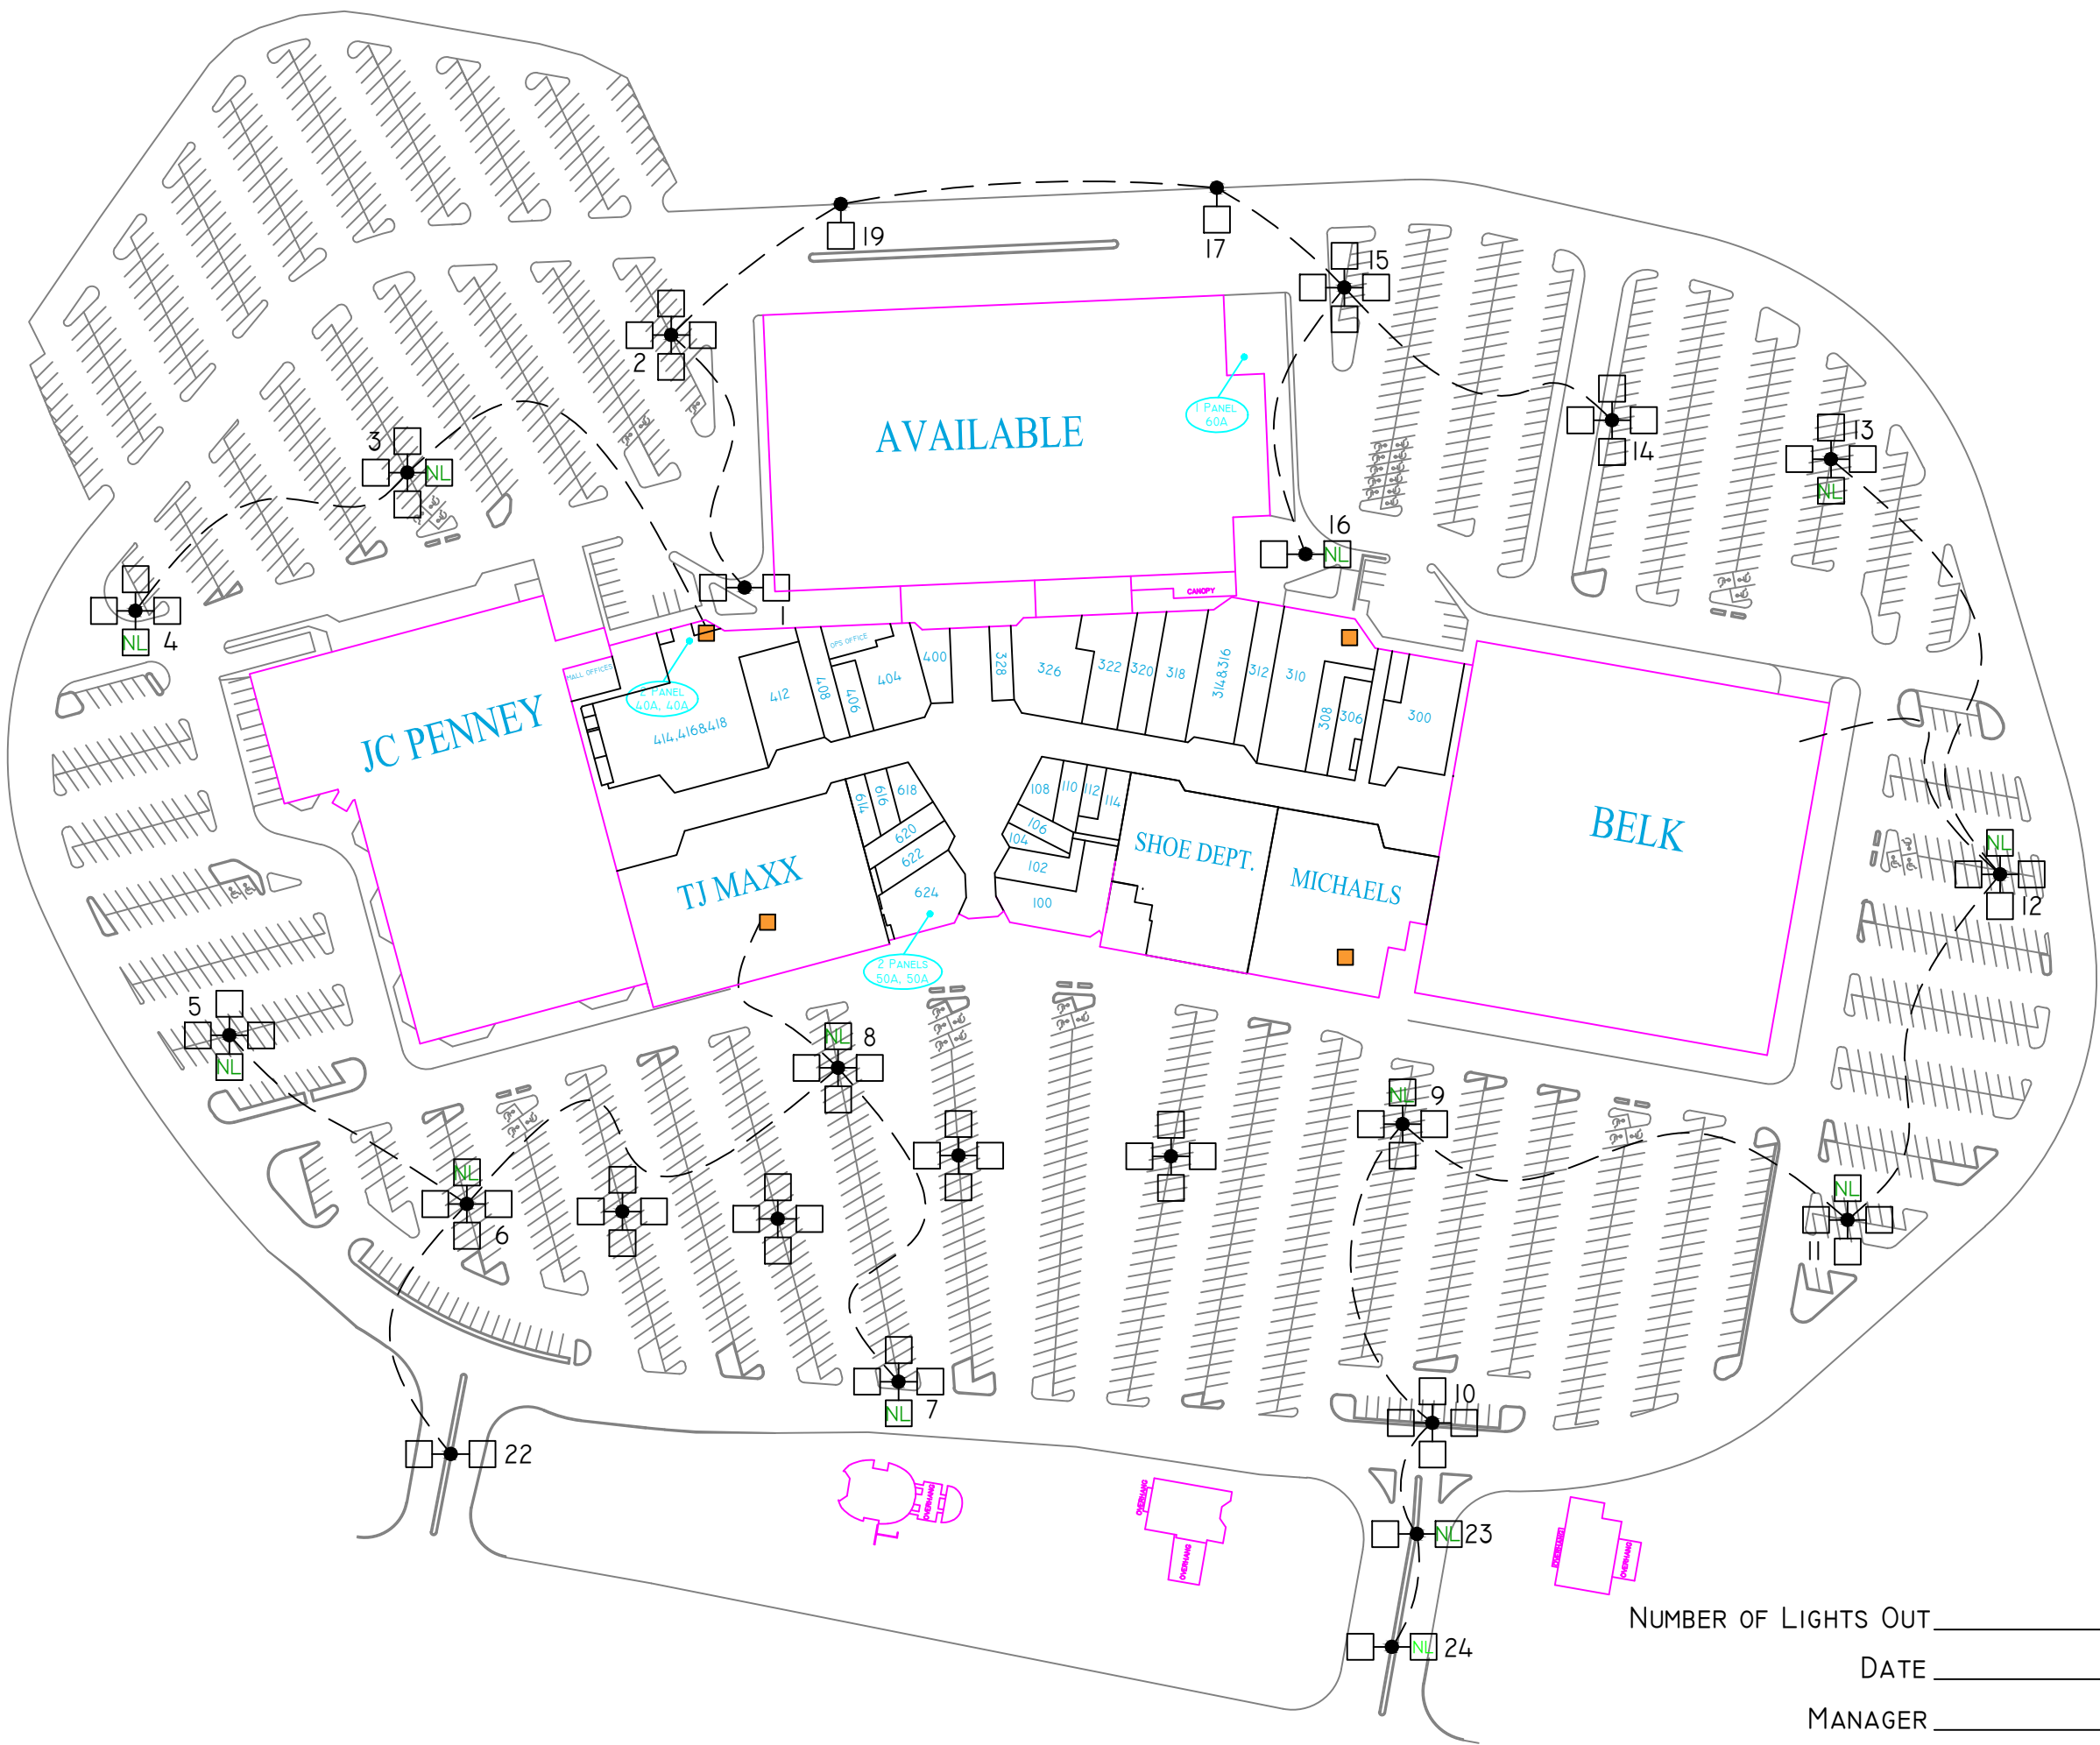

LIGHTING INFORMATION					
POLE NO.	POLE HEIGHT	LAMP TYPE	WATTAGE/VOLTAGE	LAST REPAIR DATE	3YR REPAIR TOTAL
1	65FT	METAL HALIDE	1000/277		
2	65FT	METAL HALIDE	1000/277		
3	65FT	METAL HALIDE	1000/277		
4	65FT	METAL HALIDE	1000/277		
5	65FT	METAL HALIDE	1000/277		
6	65FT	METAL HALIDE	1000/277		
7	65FT	METAL HALIDE	1000/277		
8	65FT	METAL HALIDE	1000/277		
9	65FT	METAL HALIDE	1000/277		
10	65FT	METAL HALIDE	1000/277		
11	65FT	METAL HALIDE	1000/277		
12	65FT	METAL HALIDE	1000/277		
13	65FT	METAL HALIDE	1000/277		
14	65FT	METAL HALIDE	1000/277		
15	65FT	METAL HALIDE	1000/277		
16	65FT	METAL HALIDE	1000/277		
17	65FT	METAL HALIDE	1000/277		
18	65FT	METAL HALIDE	1000/277		
19	65FT	METAL HALIDE	1000/277		
20	65FT	METAL HALIDE	1000/277		
21	65FT	METAL HALIDE	1000/277		
22	65FT	METAL HALIDE	1000/277		
23	65FT	METAL HALIDE	1000/277		
24	65FT	METAL HALIDE	1000/277		

- NOTES:
- 1. THERE ARE NO BULL HORN LIGHTS
 - 2. ALL WIRE IS AWG #2
 - 3. THERE IS NO CONDUIT. WIRE IS DIRECTLY BURIED
 - 4. ALL PULL BOXES ARE LOCATED A THE BASE OF EACH POLE

KEY	
NL	NIGHT LIGHT
↓ ↓	BULL HORN LIGHTS
---	WIRING
■	TRANSFORMERS
100A	PANELS
■	PULL BOXES

NUMBER OF LIGHTS OUT _____

DATE _____

MANAGER _____