


# SOUTHERN SQUARE EXTERIOR LIGHTING PLAN

REVISION DATE: 7/19/11

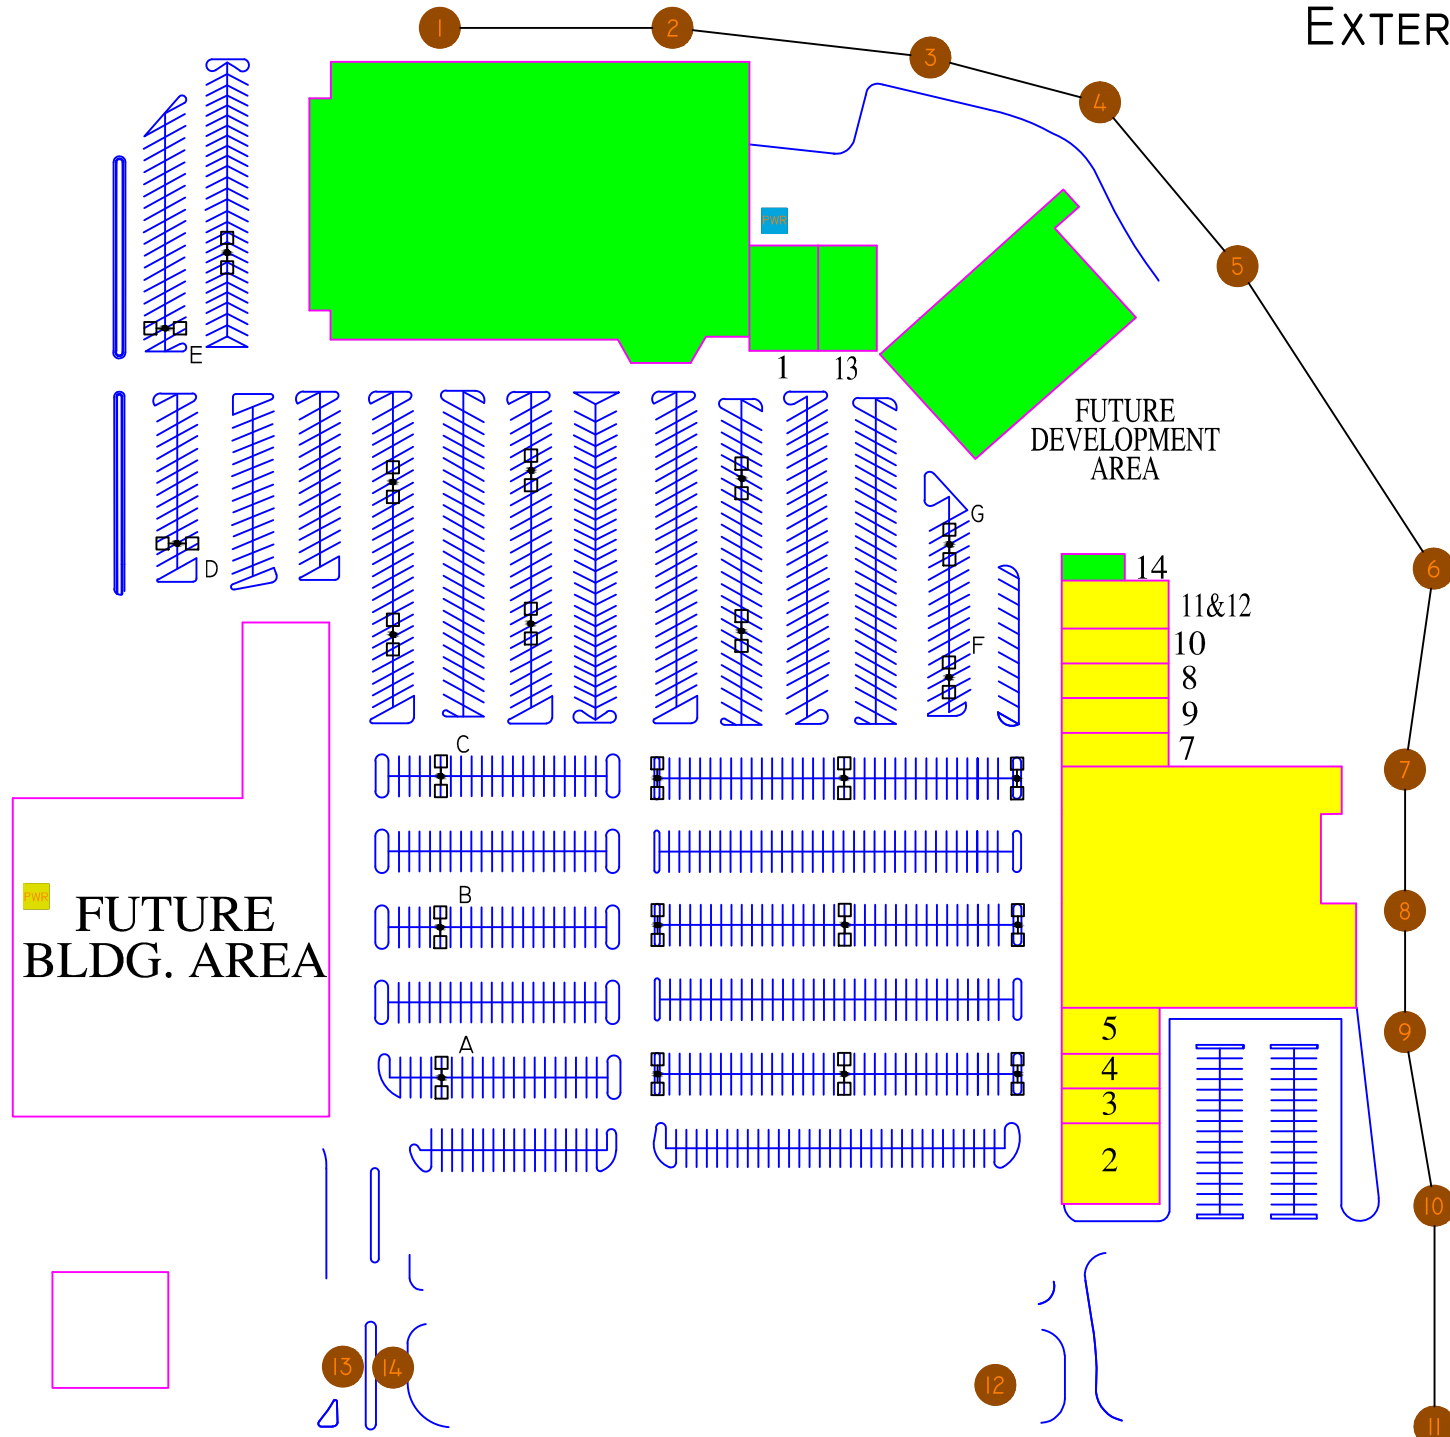

- POWER BOXES**
- POLES A-E
  - POLES F&G
  - GA POWER POLES