


ALBEMARLE CROSSING EXTERIOR LIGHTING PLAN

REVISION DATE: 3/18/10

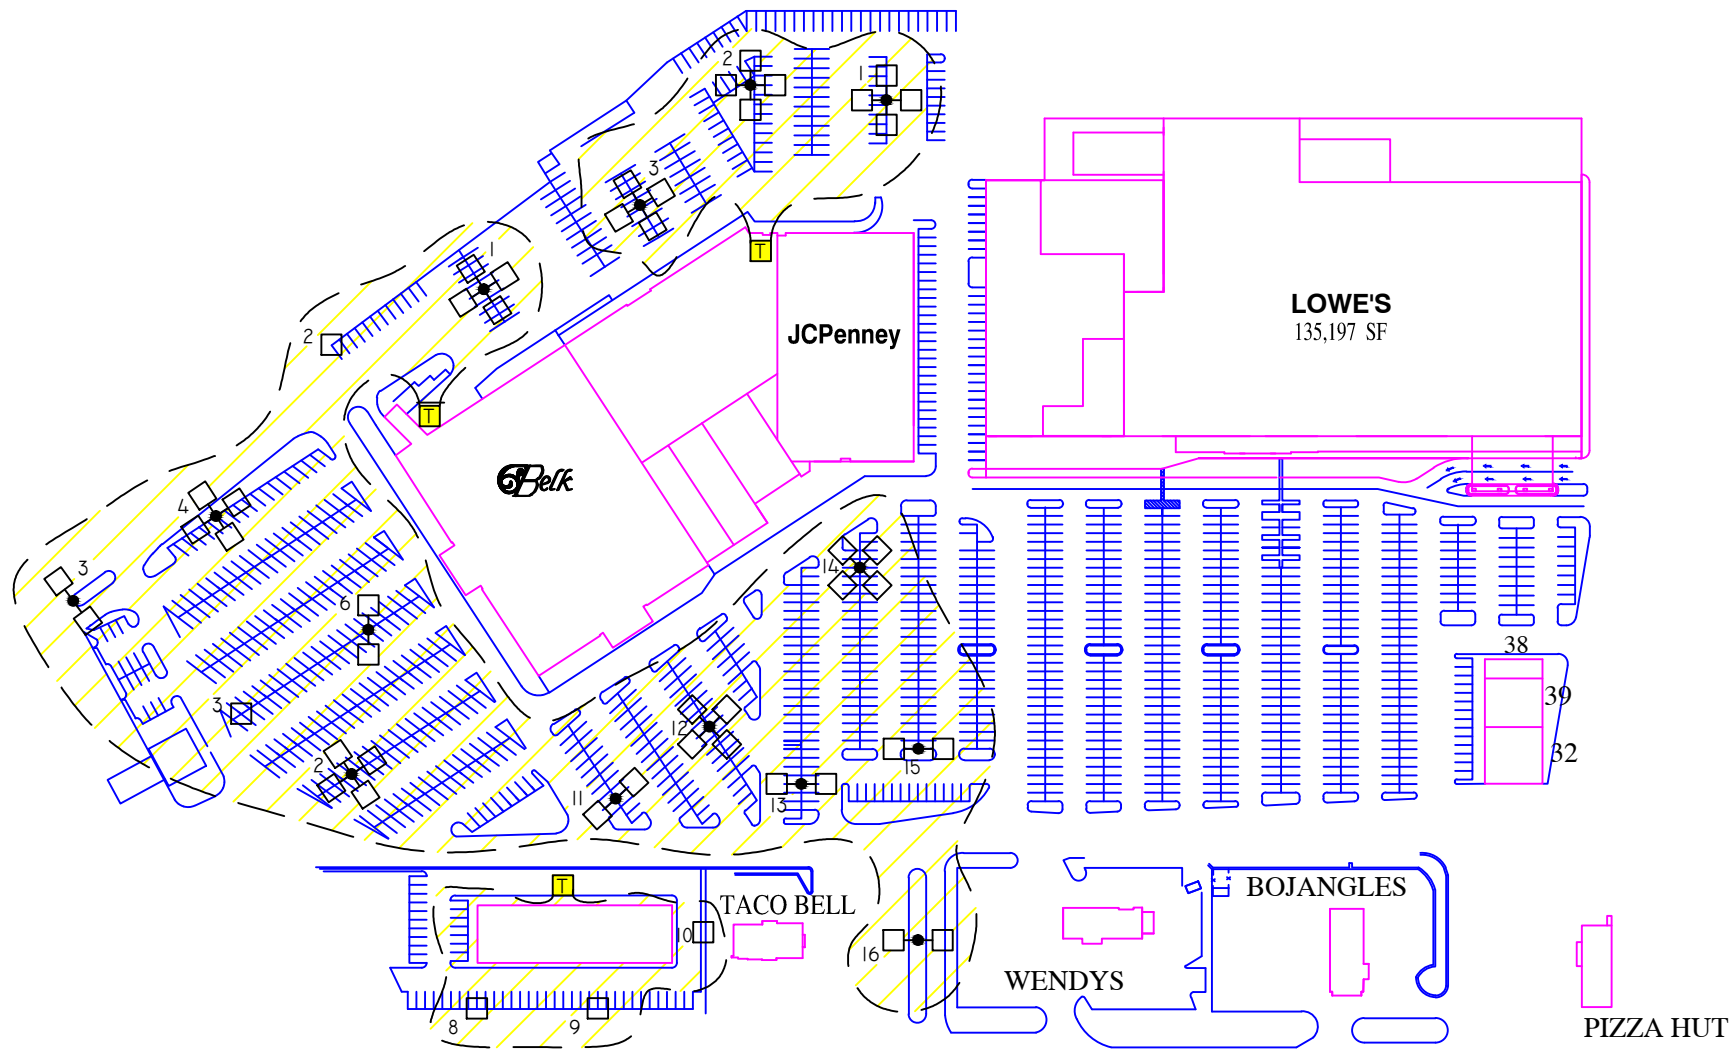

 TIMER LOCATIONS