


WALNUT SQUARE MALL
EXTERIOR LIGHTING PLAN

REV. DATE: 9/21/18
VERIFIED BY: ADAM CARTER

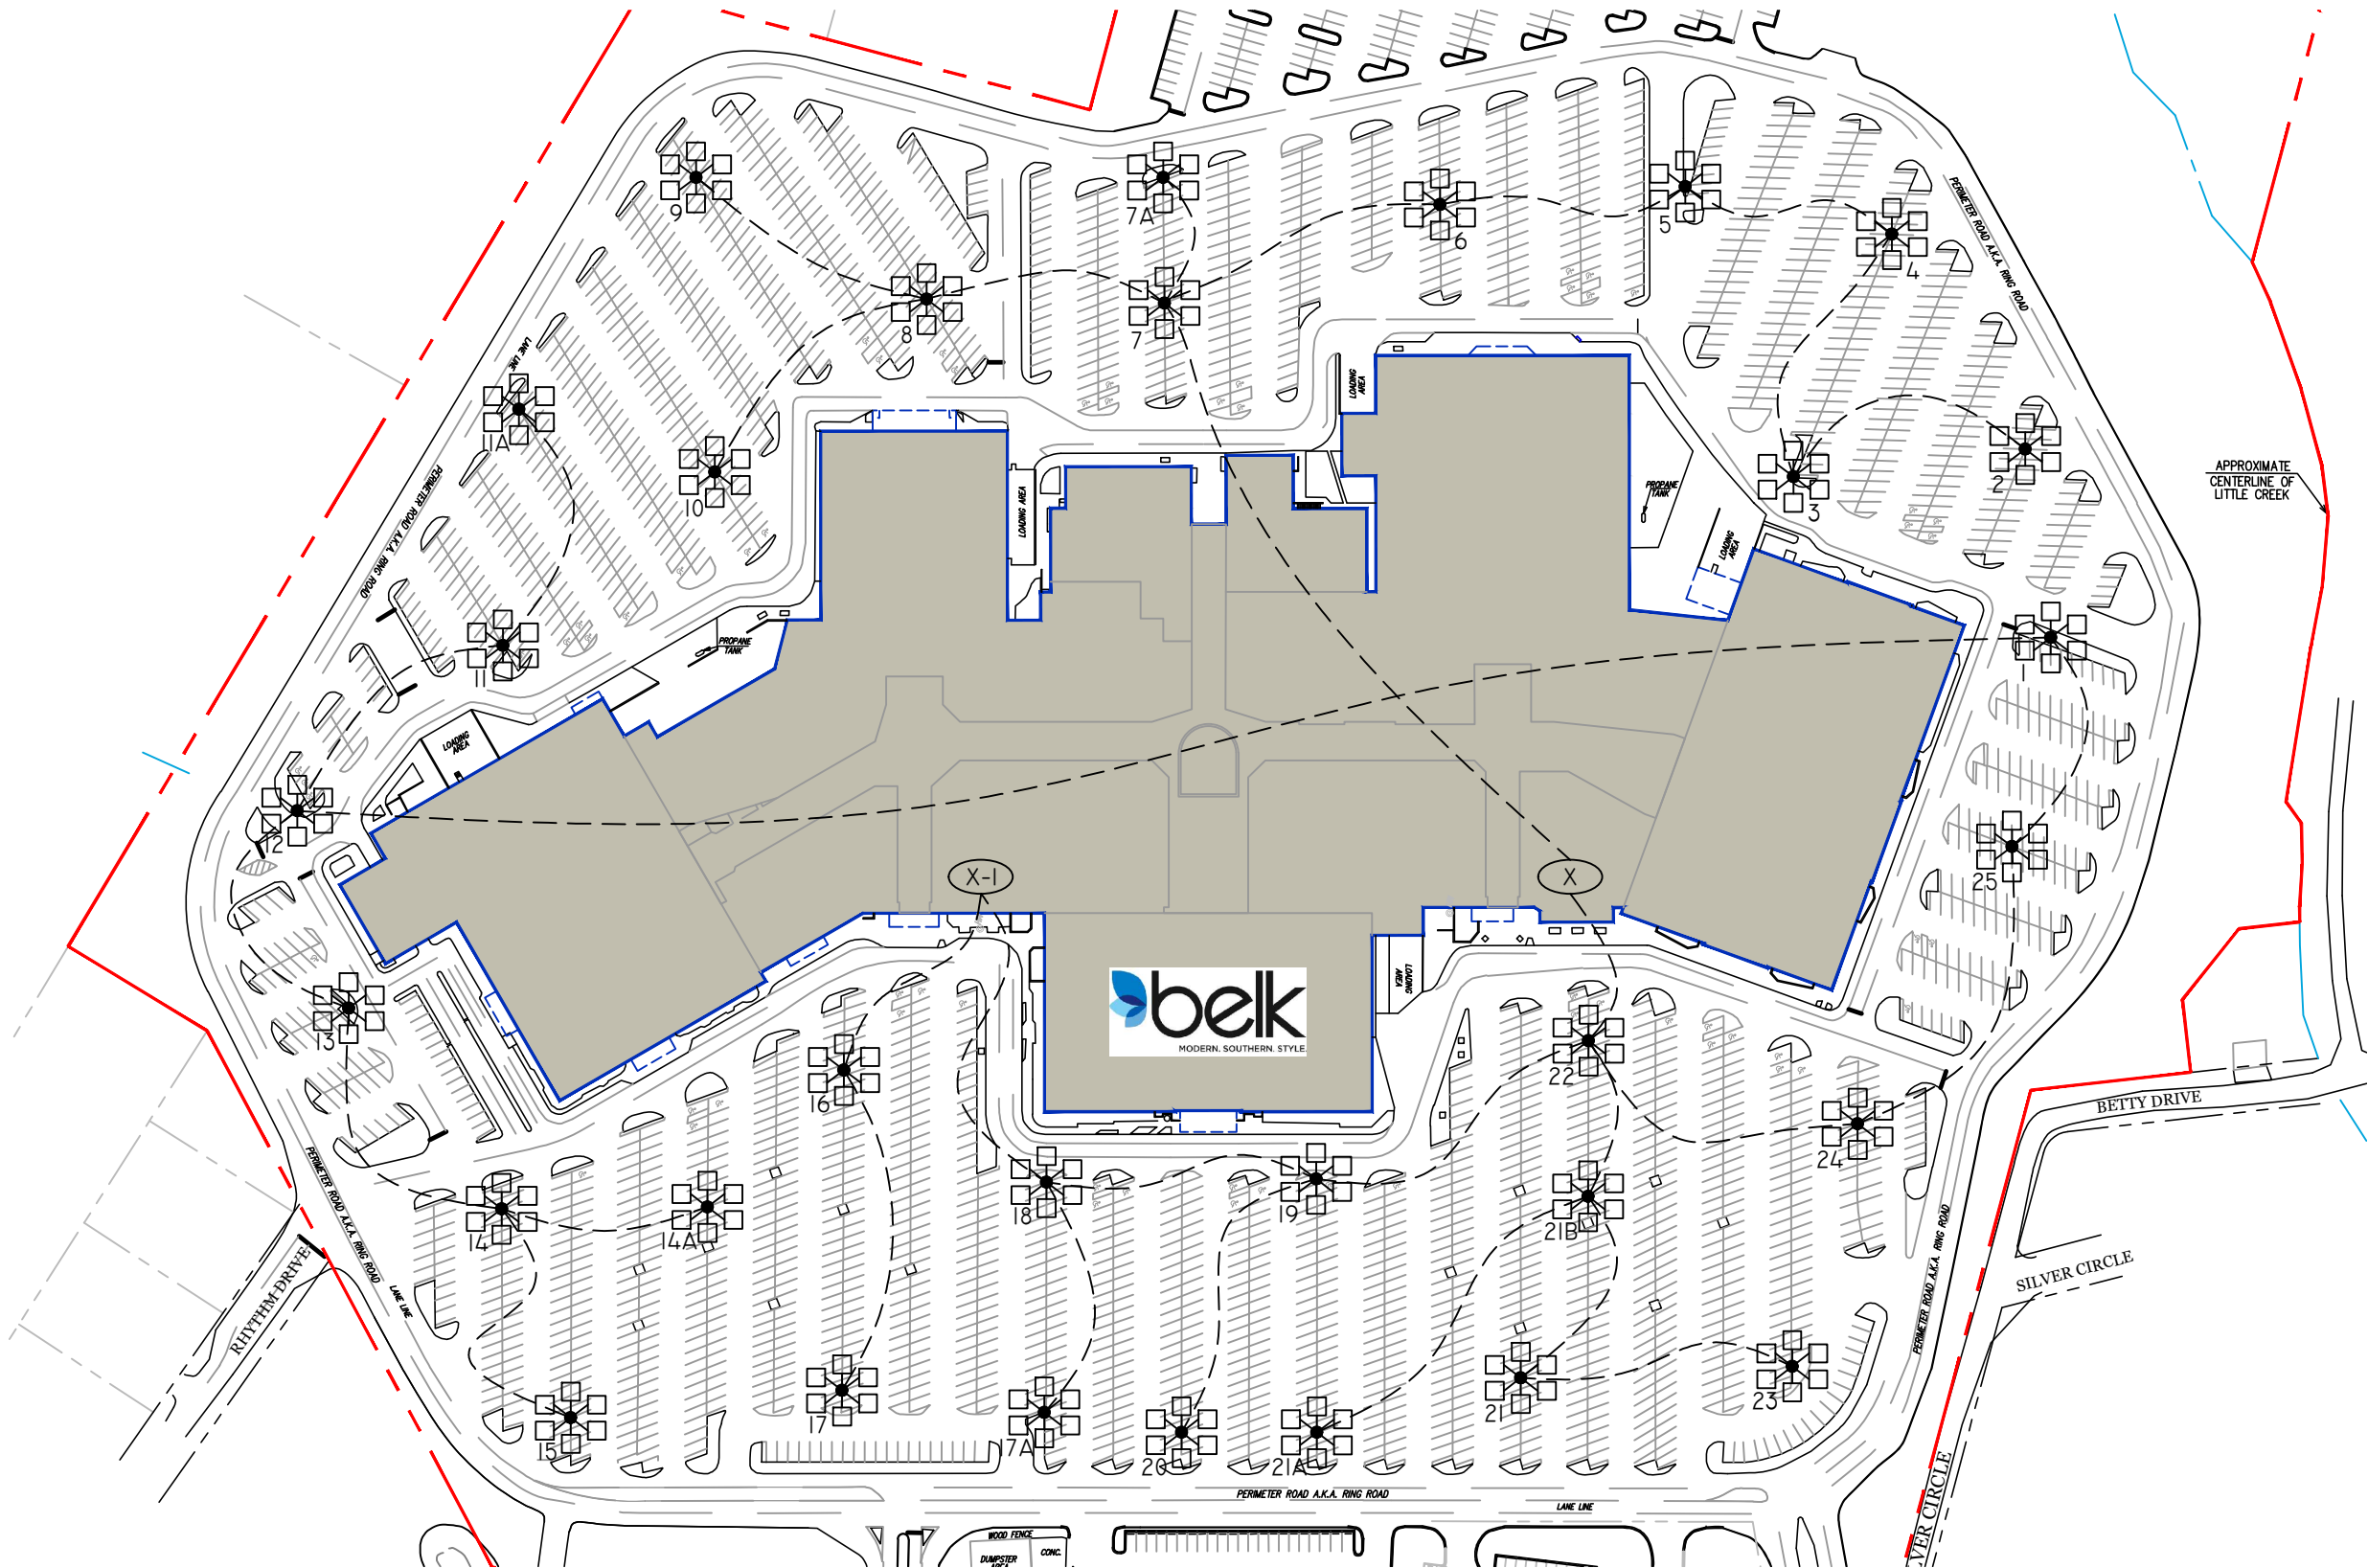

KEY	
NL NIGHT LIGHT	
↓ ↓	BULL HORN LIGHTS
---	WIRING
■	TRANSFORMERS
100A	PANELS
■	PULL BOXES

NUMBER OF LIGHTS OUT _____

DATE _____

MANAGER _____