


CAROLINA MALL INTERIOR LIGHTING PLAN

REV. DATE: 3/23/2011
VERIFIED BY: CHARLES HARPER

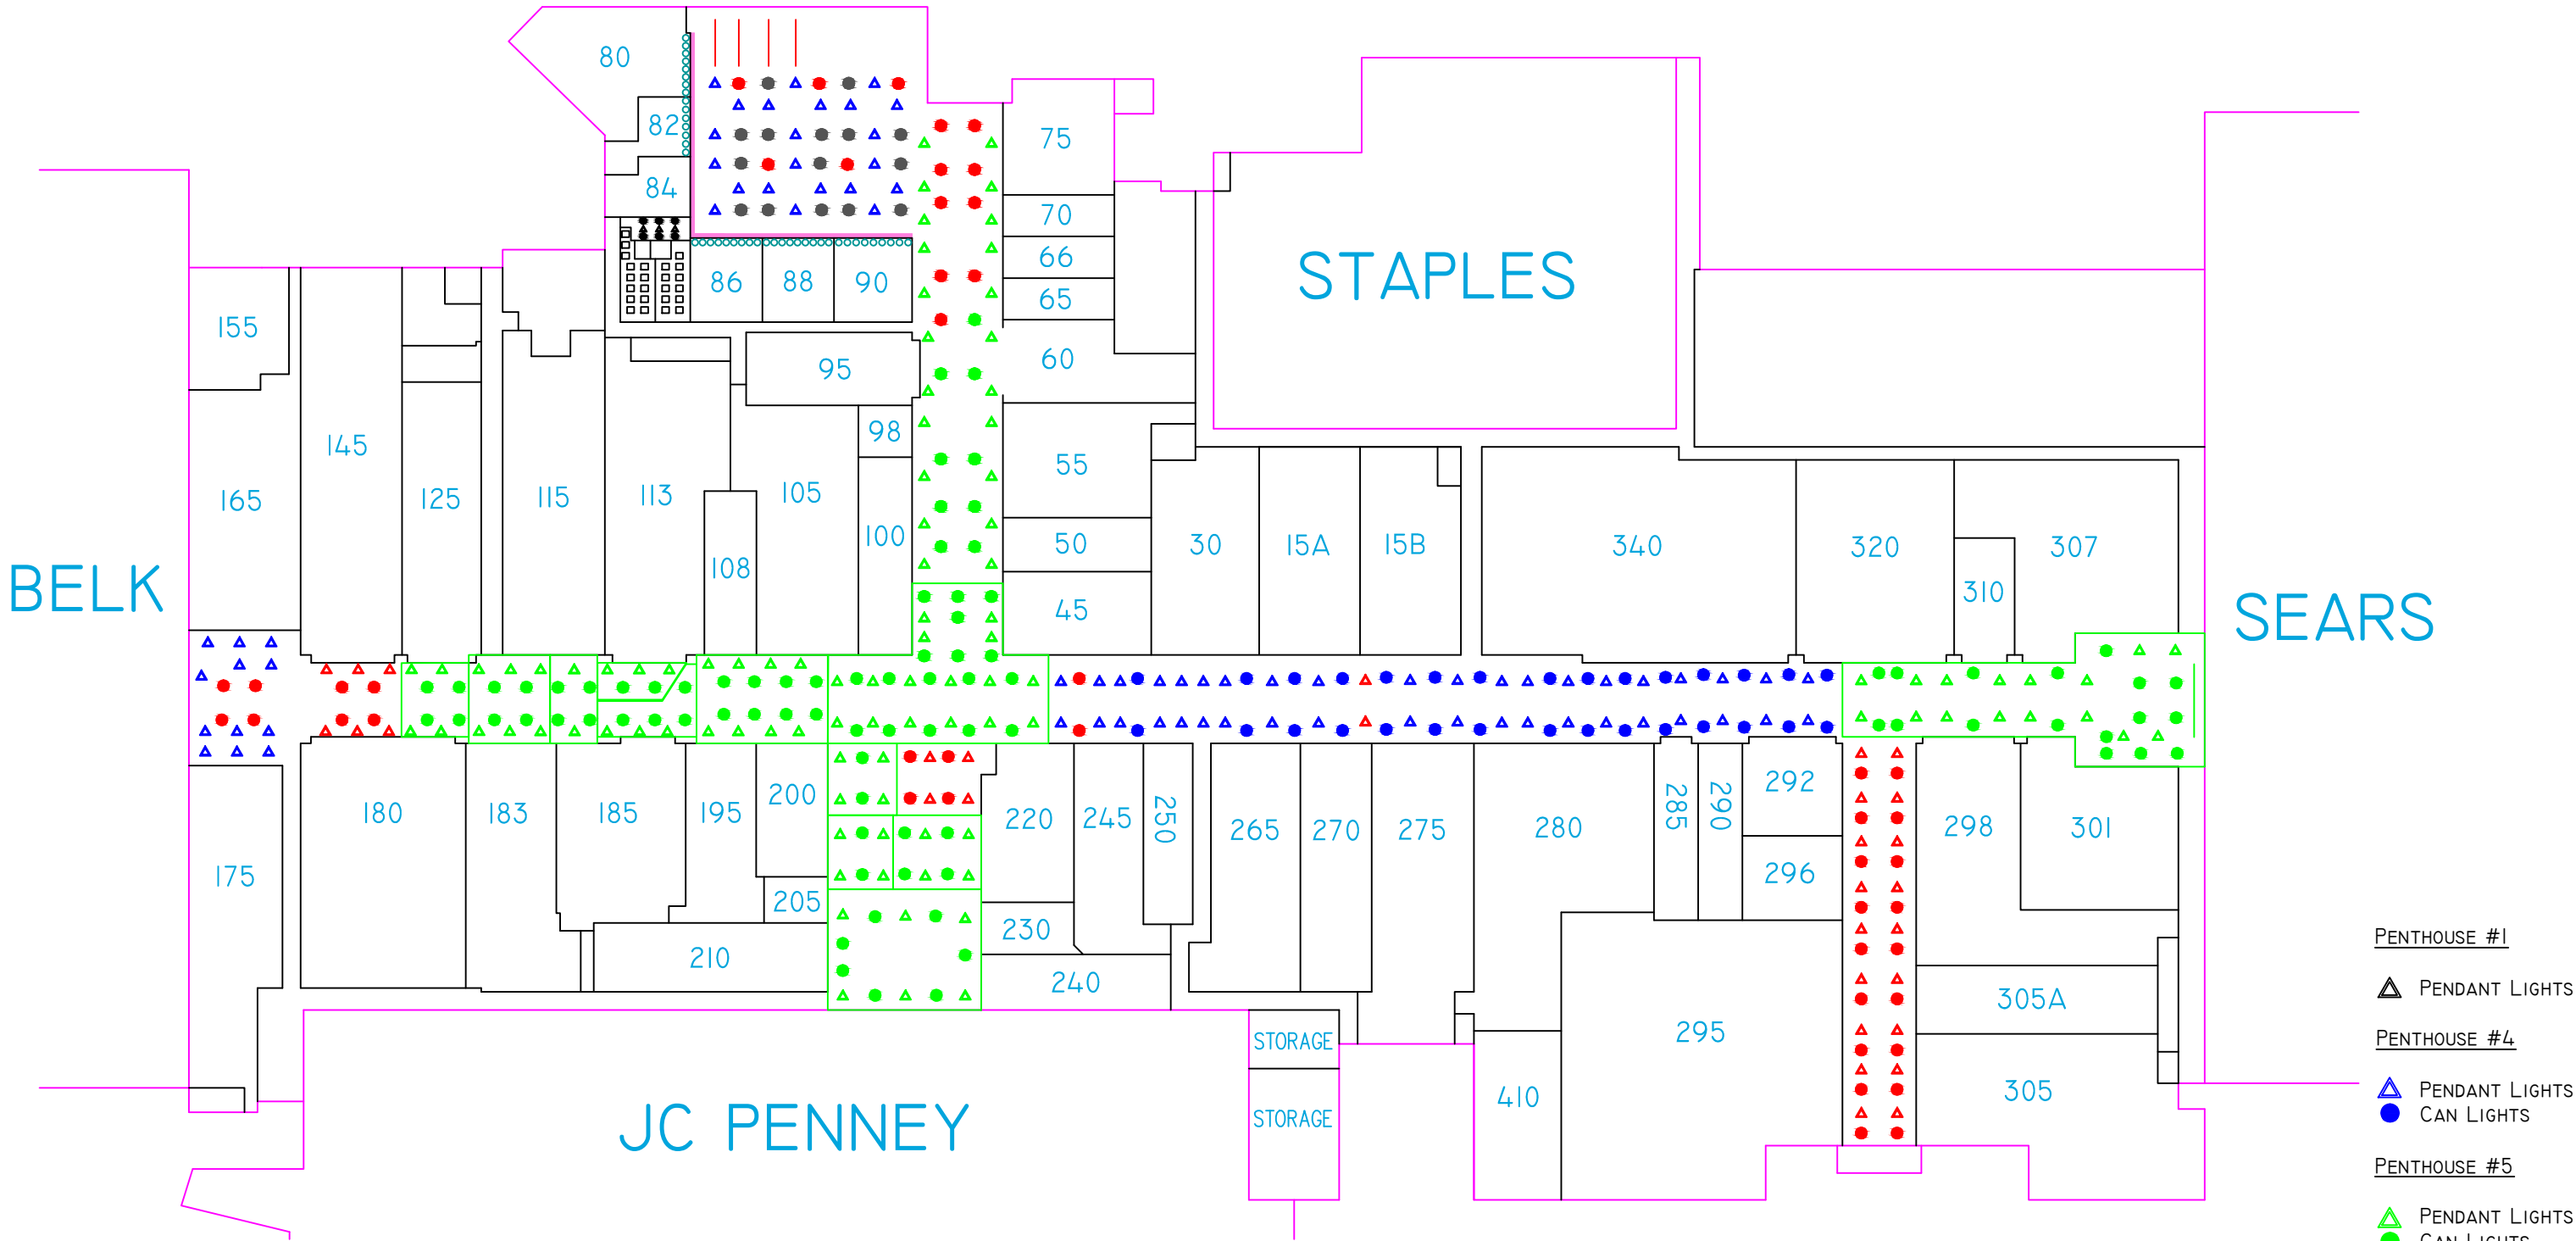

PENTHOUSE #1

▲ PENDANT LIGHTS

PENTHOUSE #4

▲ PENDANT LIGHTS
● CAN LIGHTS

PENTHOUSE #5

▲ PENDANT LIGHTS
● CAN LIGHTS

SEARS

▲ PENDANT LIGHTS
● CAN LIGHTS

NUMBER OF LIGHTS OUT _____

DATE _____

MANAGER _____