


KINGSPORT TOWN CENTER EXTERIOR LIGHTING PLAN

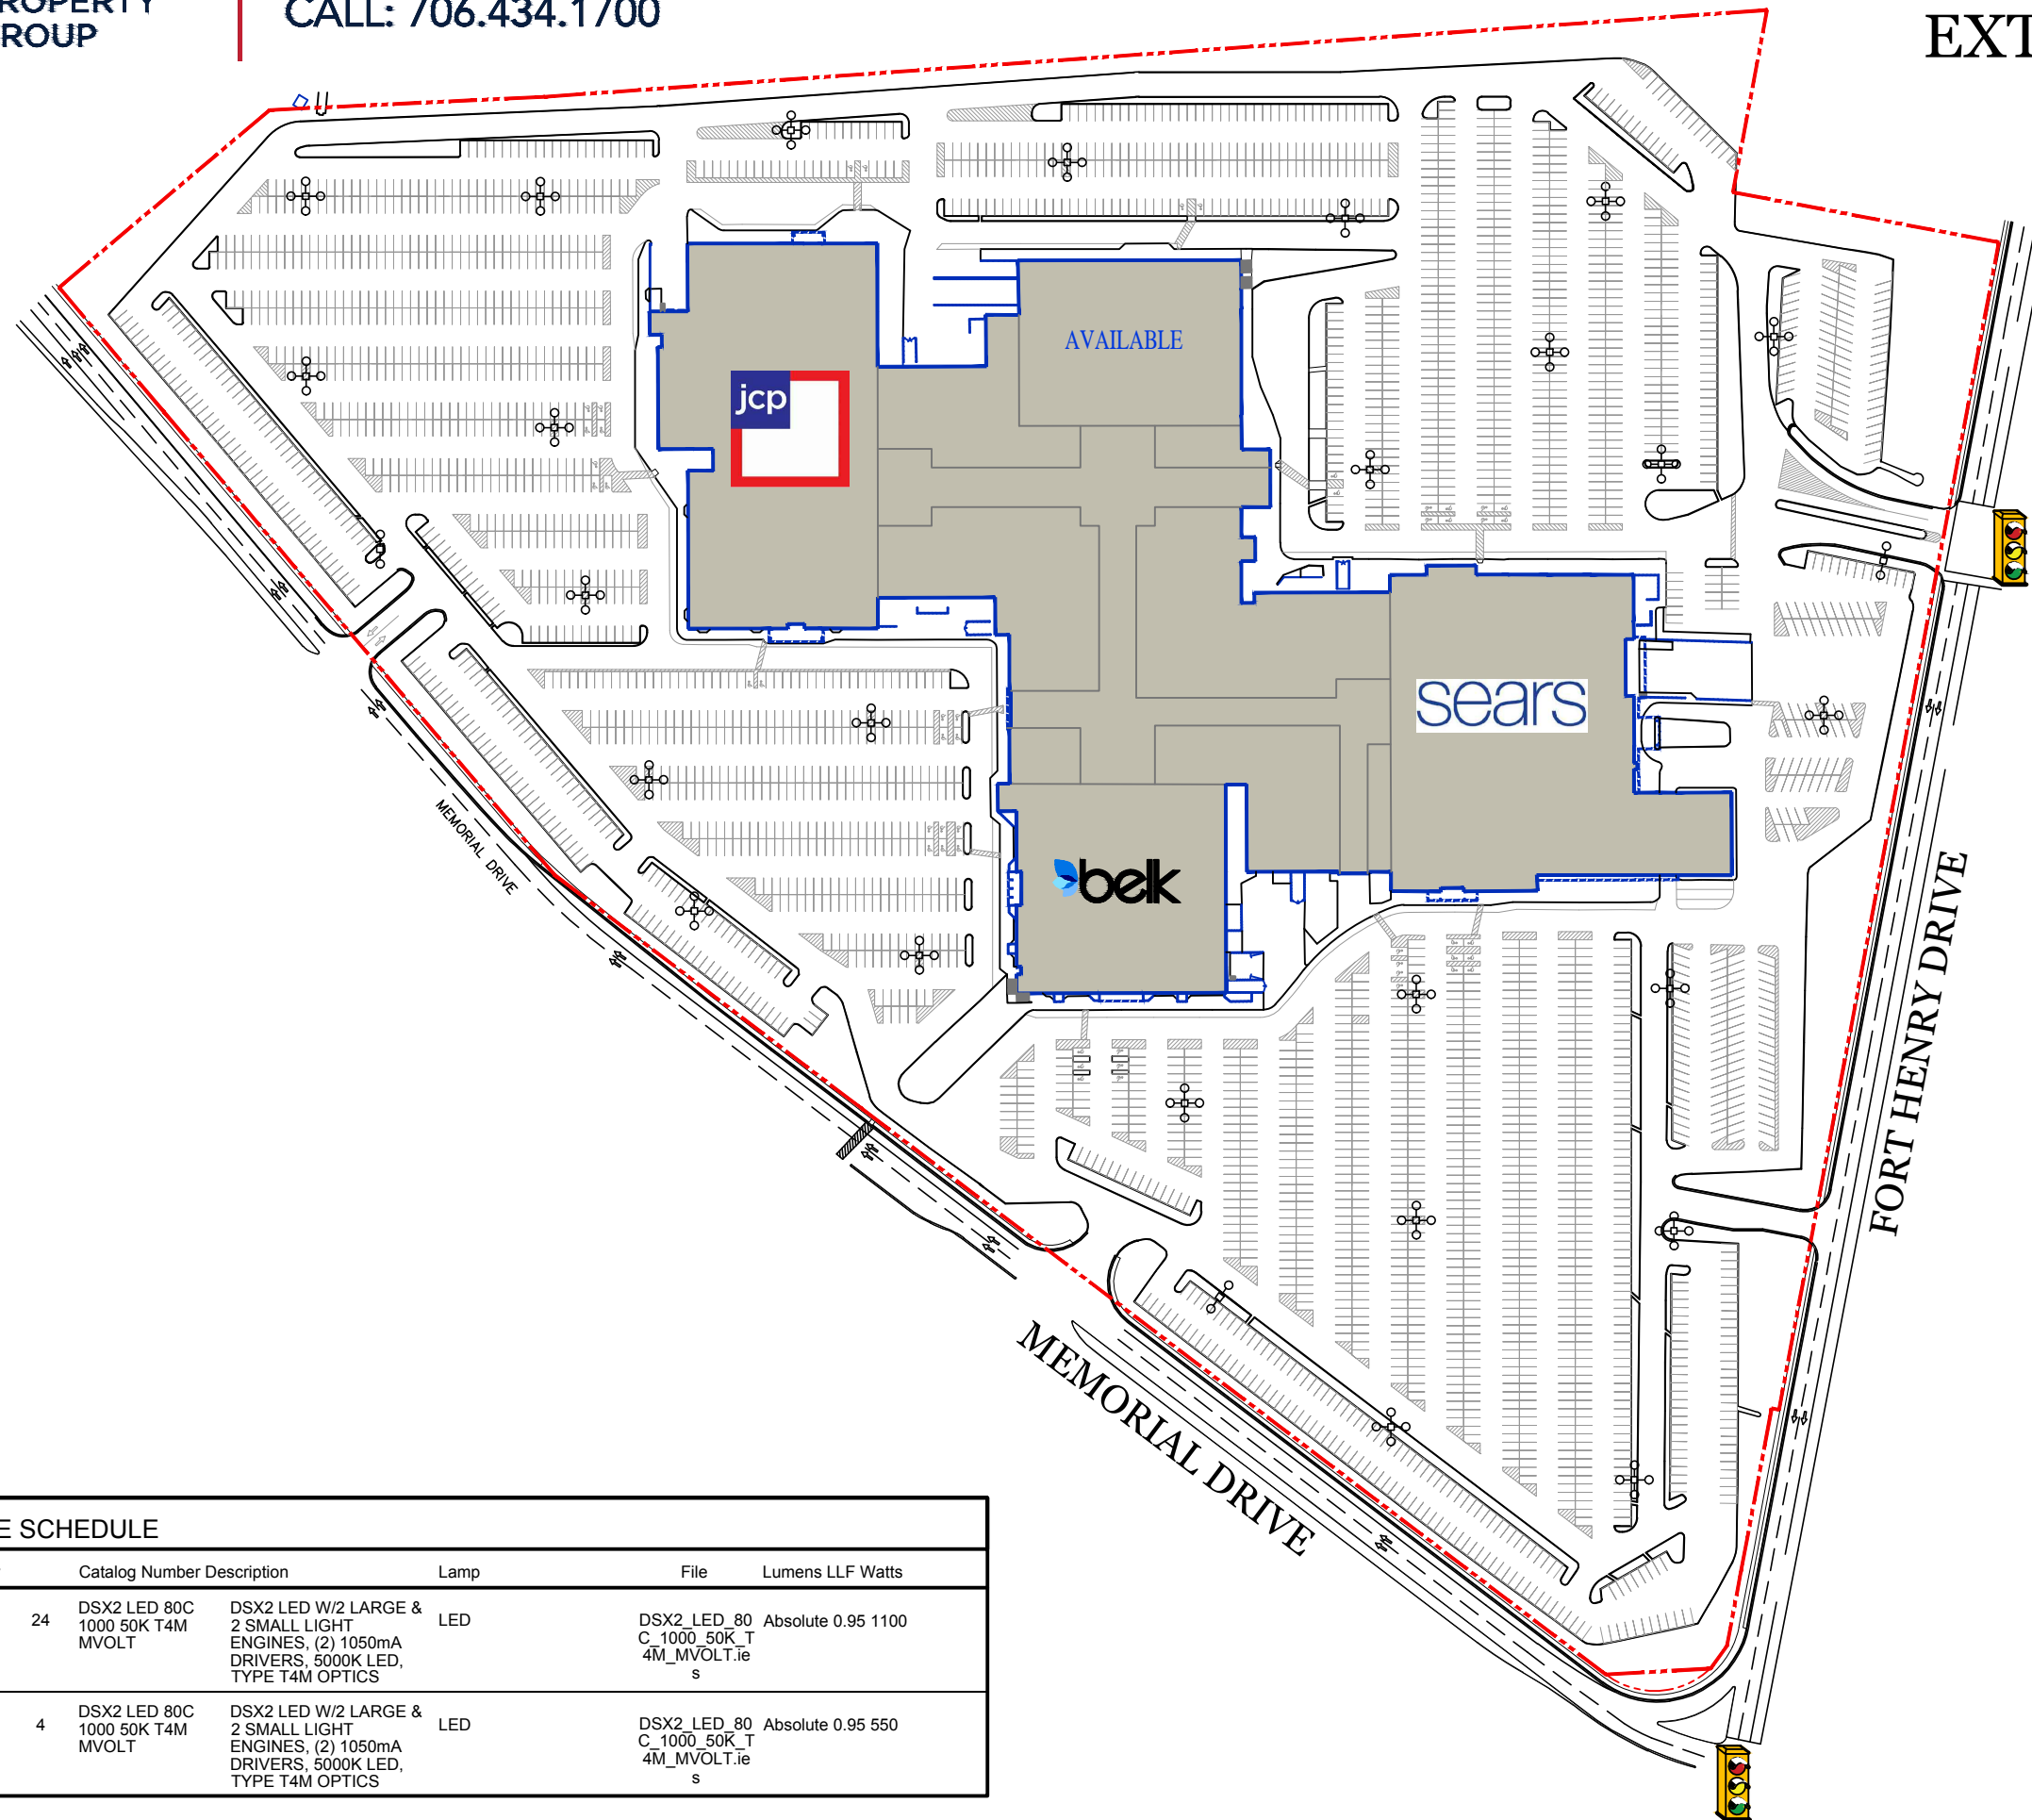

LUMINAIRE SCHEDULE					
Symbol	Label	Qty	Catalog Number	Description	Lamp File Lumens LLF Watts
	4	24	DSX2 LED 80C 1000 50K T4M MVOLT	DSX2 LED W/2 LARGE & 2 SMALL LIGHT ENGINES, (2) 1050mA DRIVERS, 5000K LED, TYPE T4M OPTICS	LED DSX2_LED_80 C_1000_50K_T 4M_MVOLT.ie s Absolute 0.95 1100
	2	4	DSX2 LED 80C 1000 50K T4M MVOLT	DSX2 LED W/2 LARGE & 2 SMALL LIGHT ENGINES, (2) 1050mA DRIVERS, 5000K LED, TYPE T4M OPTICS	LED DSX2_LED_80 C_1000_50K_T 4M_MVOLT.ie s Absolute 0.95 550