


NEW BERN MALL
INTERIOR LIGHTING PLAN

REV. DATE: 7/9/2014
VERIFIED BY:

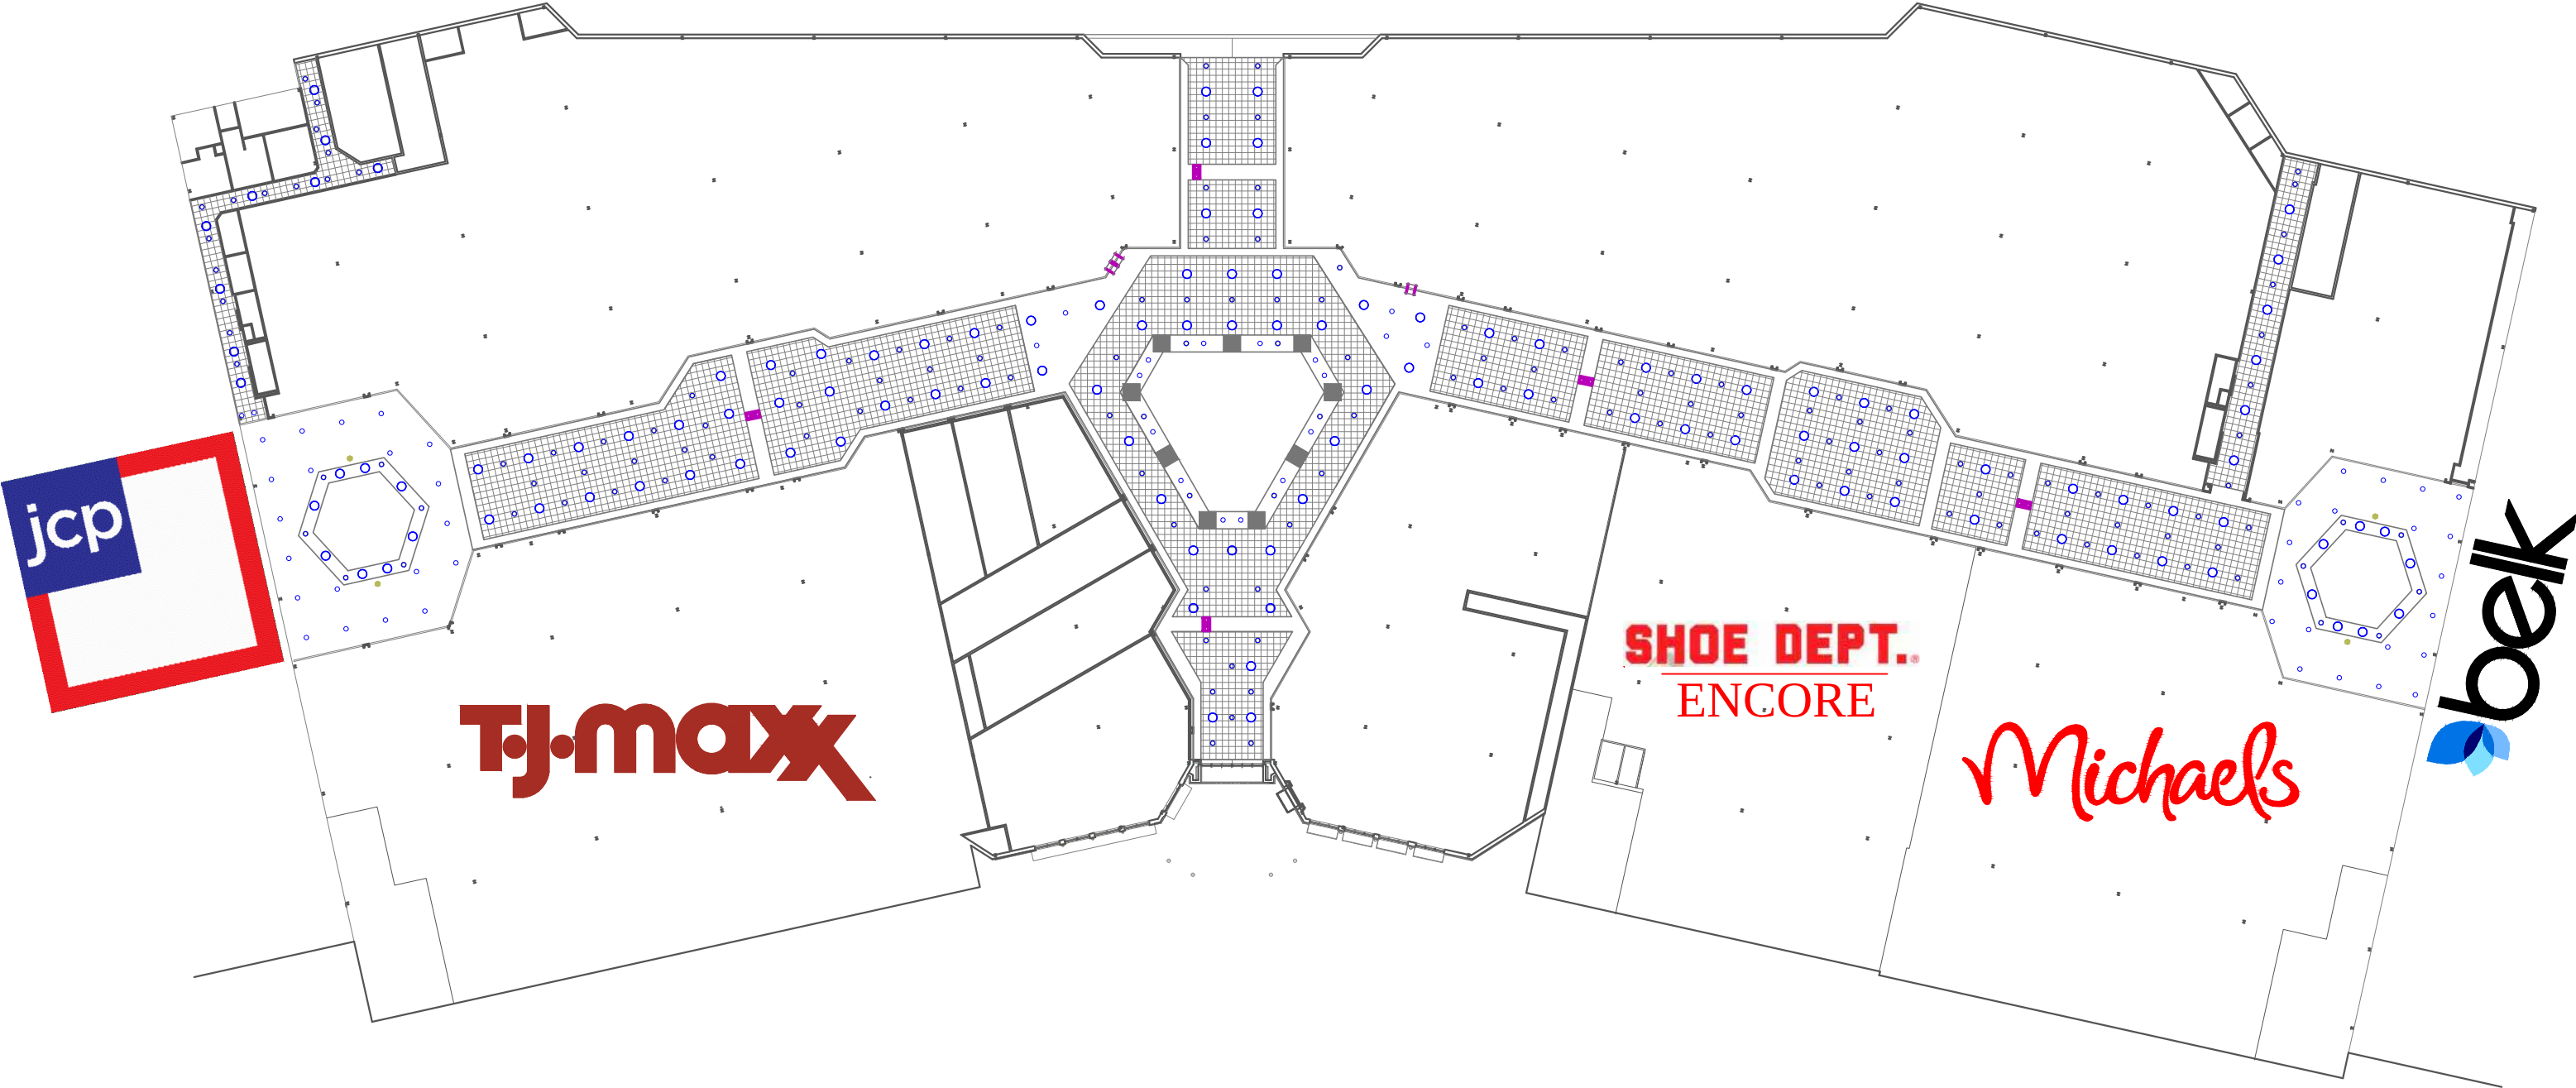

NUMBER OF LIGHTS OUT _____
DATE _____
MANAGER _____

- PENDANT LIGHTS
- CAN LIGHTS