


MACON MALL-LOWER LEVEL INTERIOR LIGHTING PLAN

REV DATE: 3/29/2012
VERIFIED BY: CRYSTAL CAUSEY

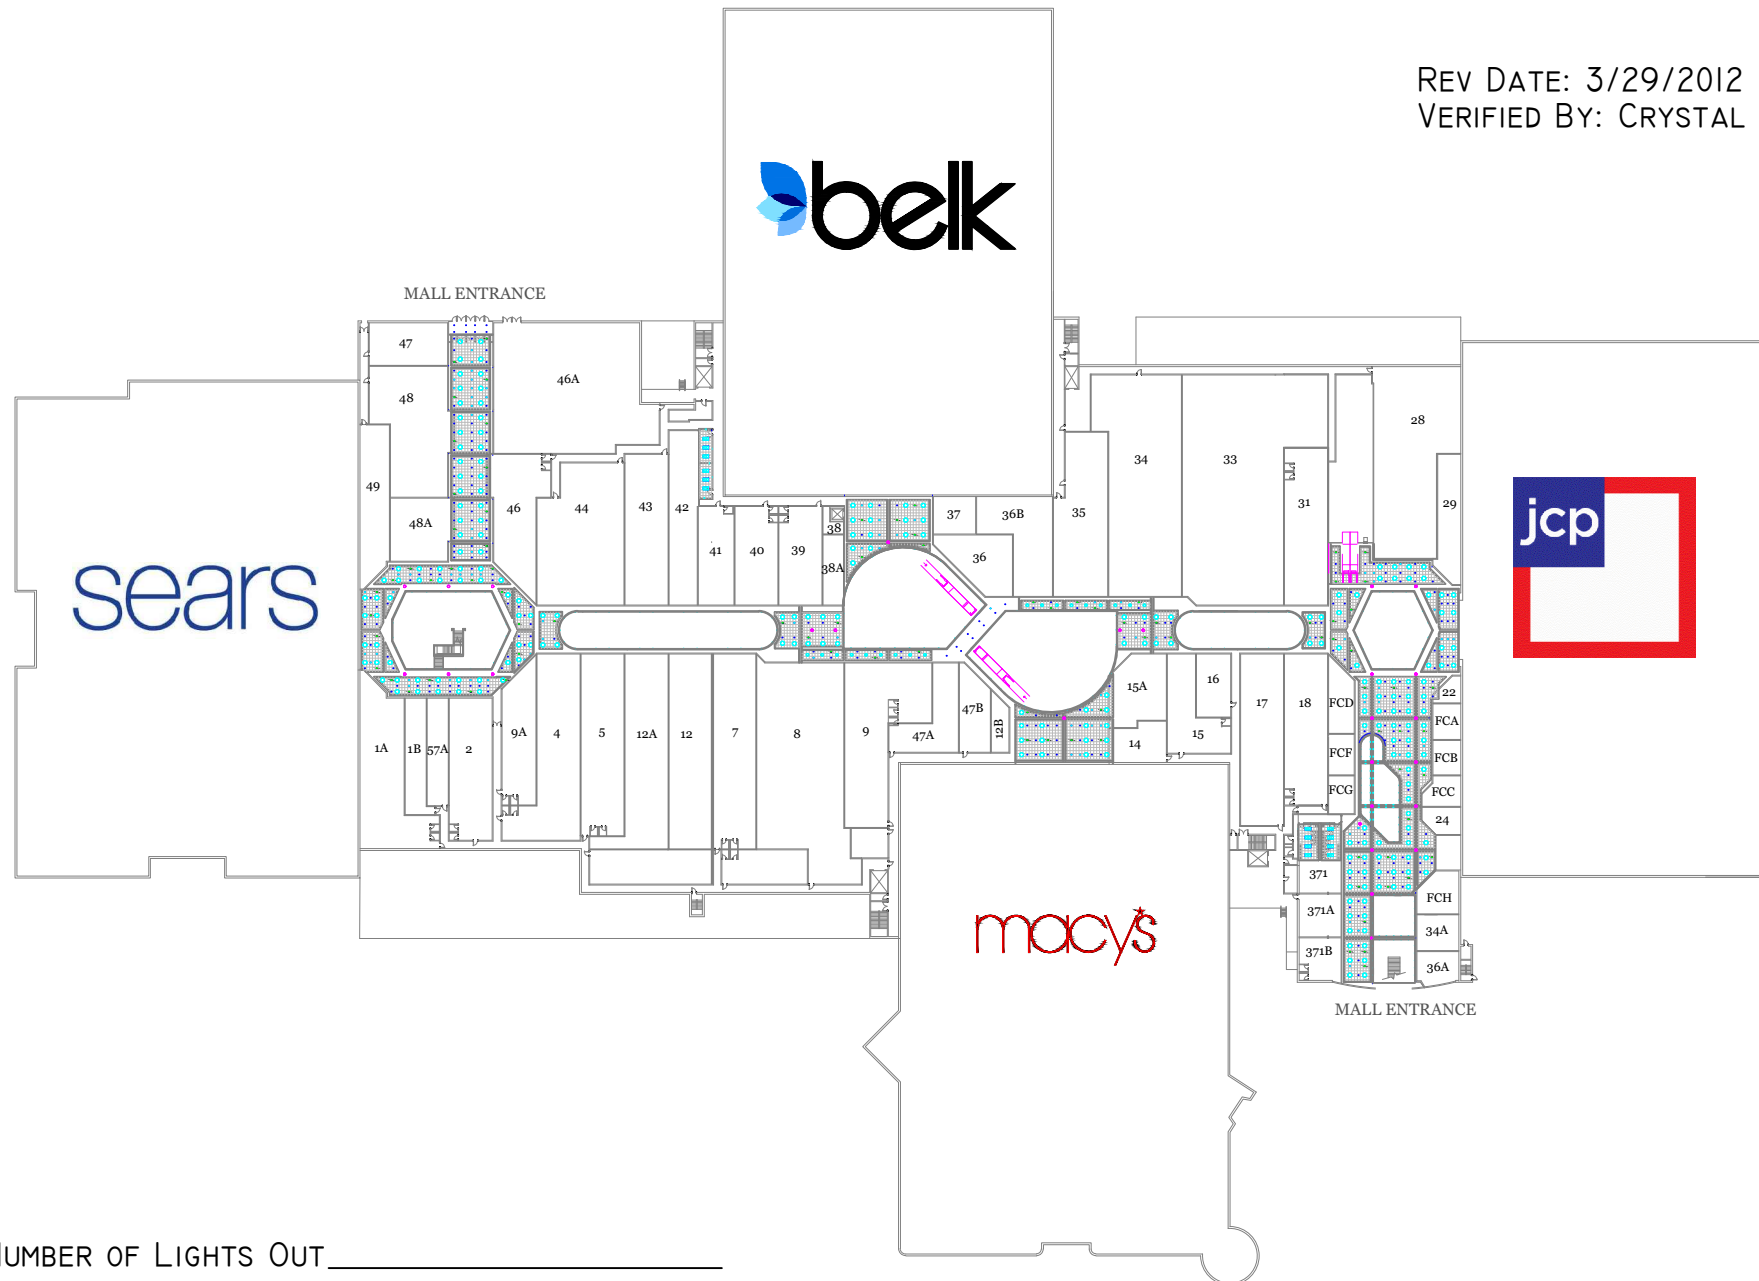

NUMBER OF LIGHTS OUT _____

DATE _____

MANAGER _____