


CLEVELAND MALL INTERIOR LIGHTING PLAN

REV. DATE: 9/15/08
VERIFIED BY: DOUG HAMRICK

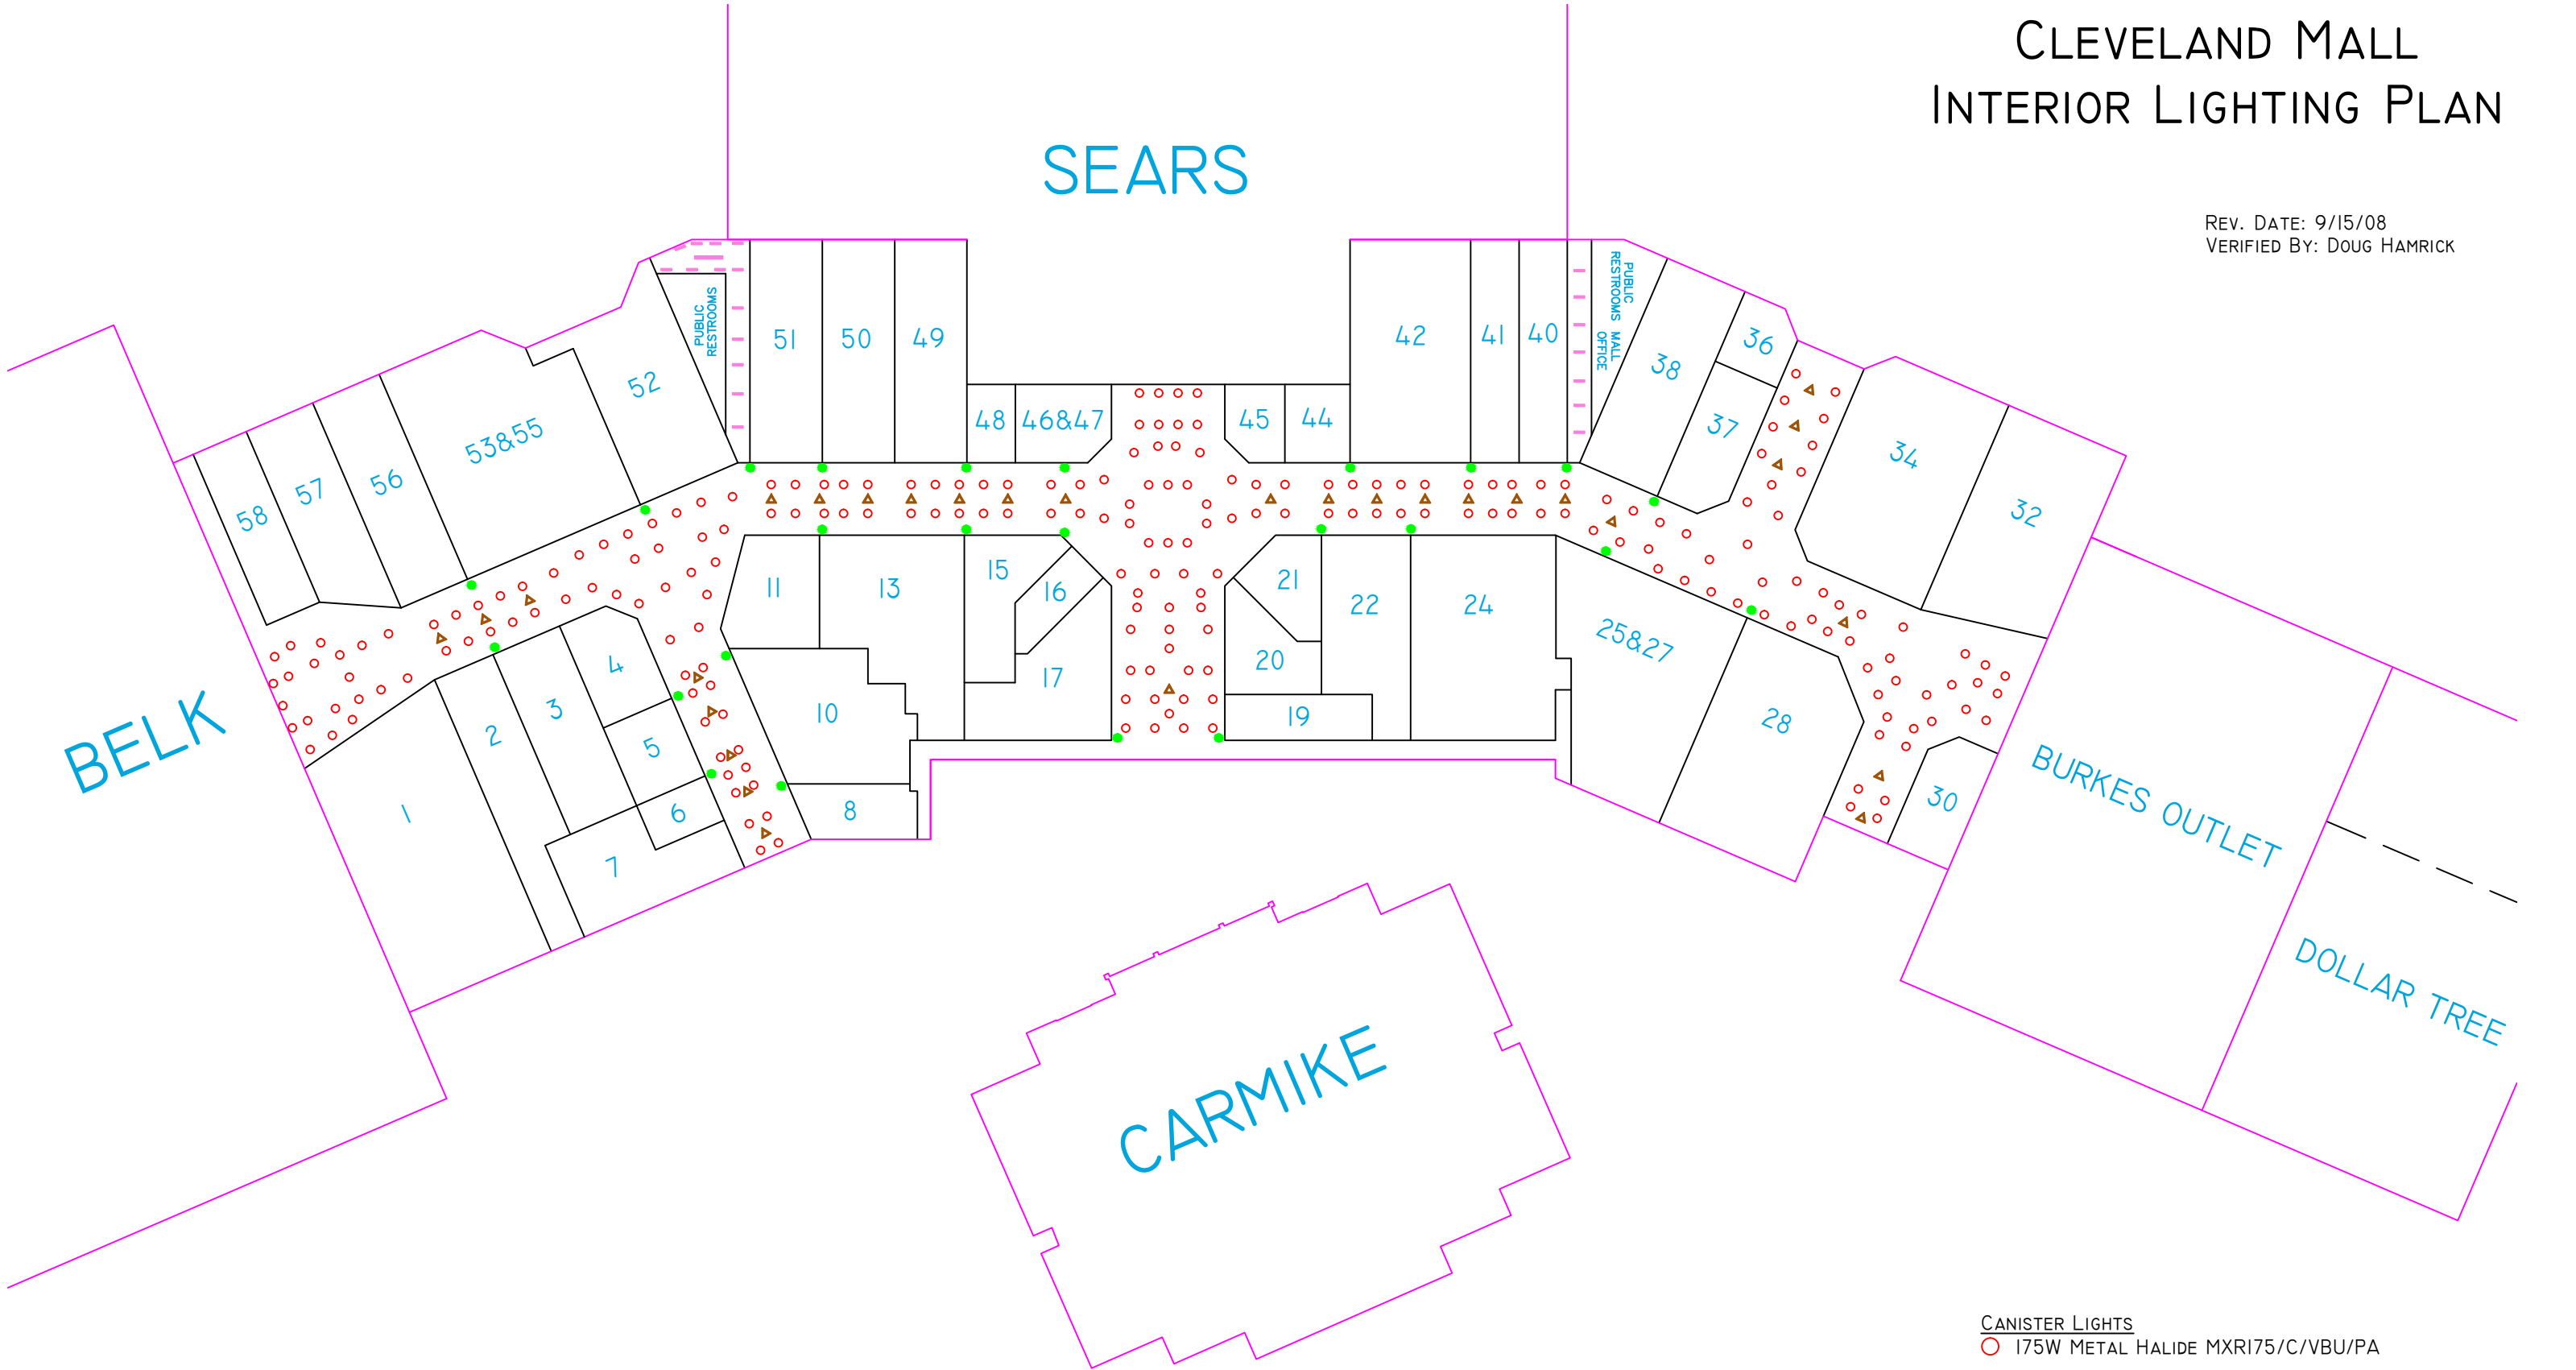

NUMBER OF LIGHTS OUT _____
DATE _____
MANAGER _____

- CANISTER LIGHTS
○ 175W METAL HALIDE MXR175/C/VBU/PA
- PENDANT LIGHTS
▲ 36W PL-L36W/835/4P
- FLORESCENT LIGHTS
— 32W 4' AND 8'
● 13W FLORSCENT SCNCE