


Blue Lighting Section		
Light Fixture	Symbol	Line Voltage
Under Canopy	●	277 Volts
Under Canopy	●	277 Volts
Under Canopy	●	277 Volts
Under Canopy	●	277 Volts
Red Lighting Section		
Light Fixture	Symbol	Line Voltage
Facade Light	●	120 Volts
Under Canopy	●	277 Volts
Under Canopy	●	277 Volts
Under Canopy	●	277 Volts
Under Canopy	●	277 Volts

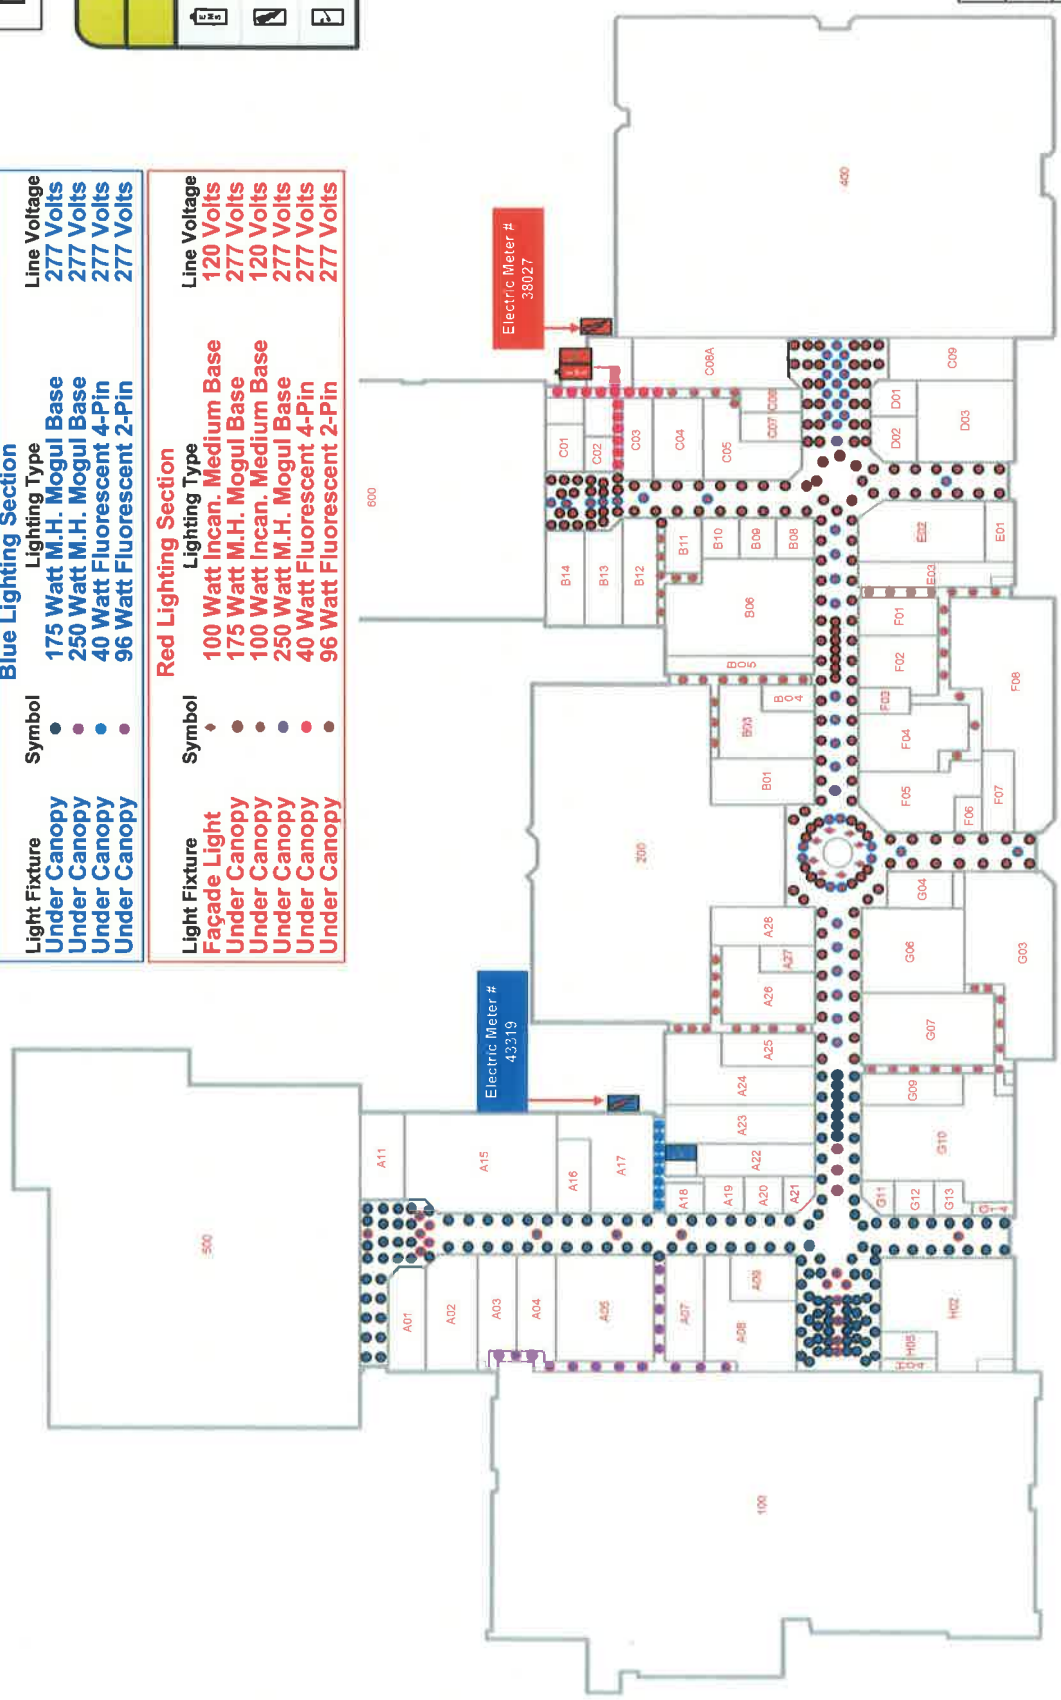

Decatur Mall

Lighting

Page 6 of 6

- Emergency Light
- Energy Management System
- House Panel
- Lighting Contactor

Blue Lighting Section


Light Fixture
Under Canopy
Under Canopy

Symbol
UC3
UC5

Lighting Type

• 40 Watt Fluorescent 4-Pin
• 30 Watt Fluorescent 4-Pin

Line Voltage
277 Volts
277 Volts

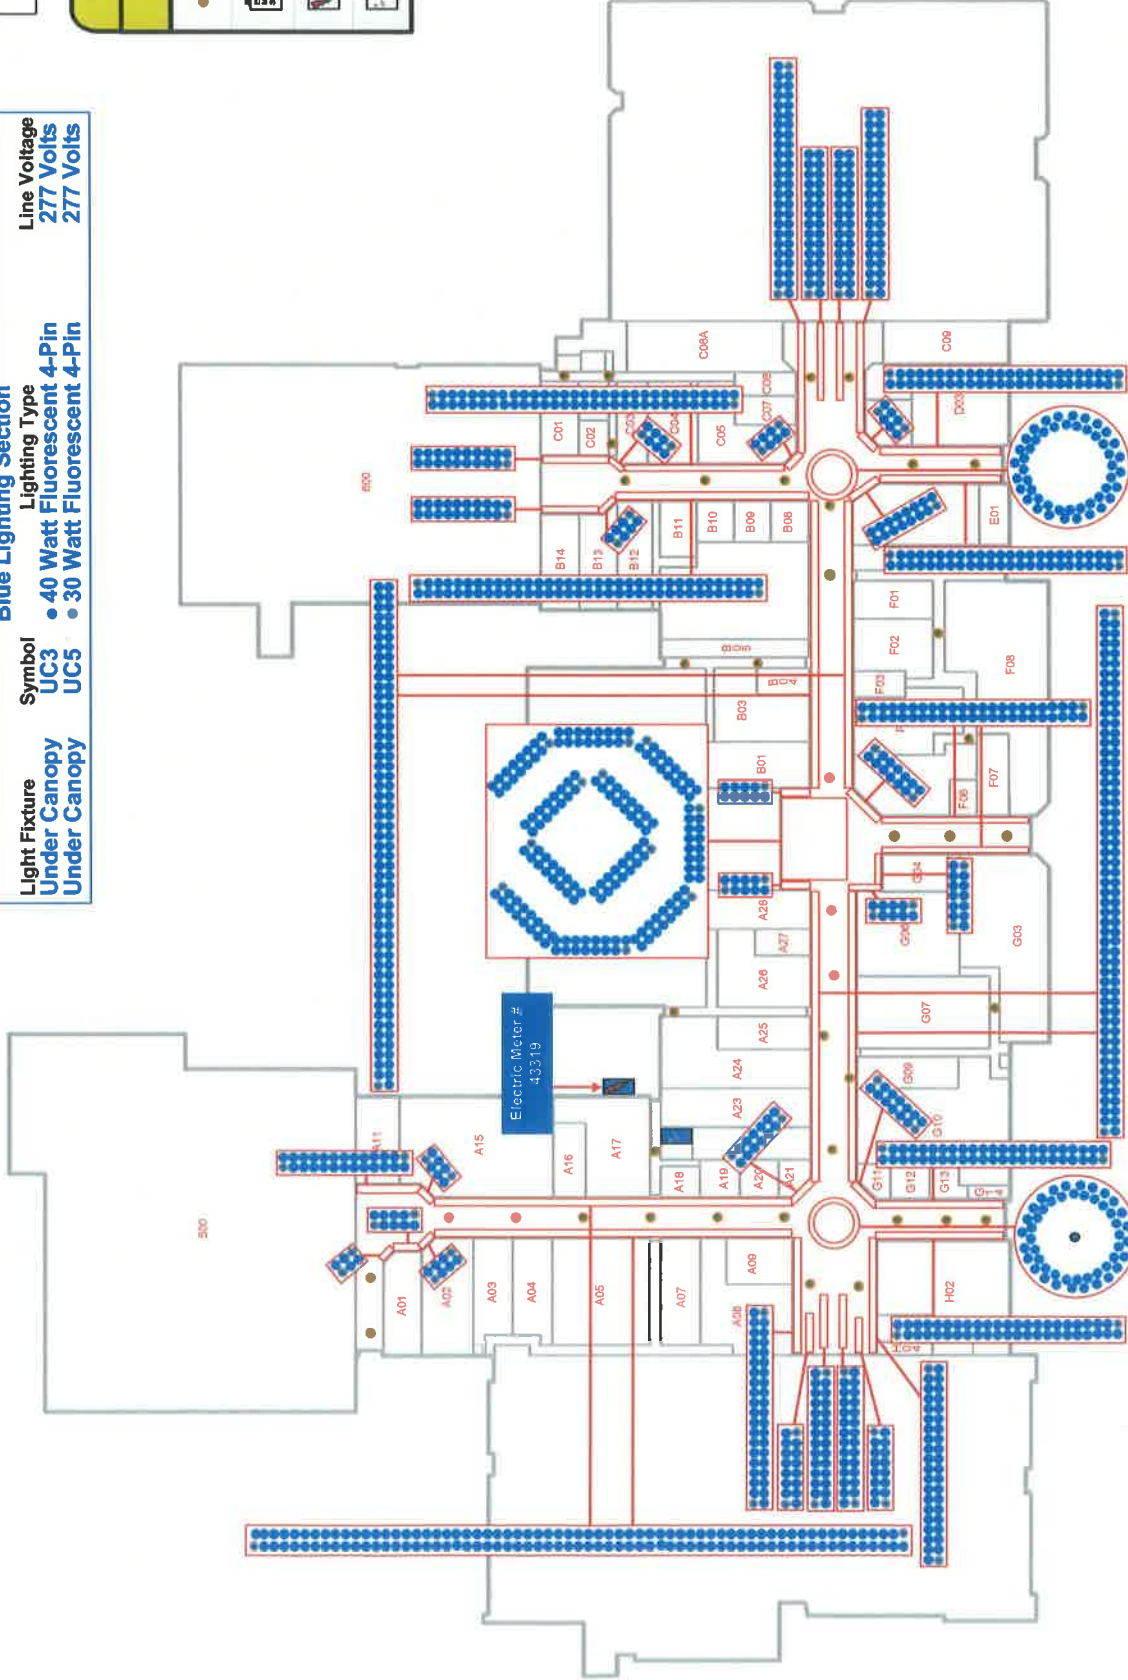

Plans produced by:
ID Plans Corp
2/9/2011
(813) 657-2545



© 2011