


HATCHER SQUARE MALL INTERIOR LIGHTING PLAN

REV. DATE: 9/5/07
VERIFIED BY: MAGGIE STALNAKER

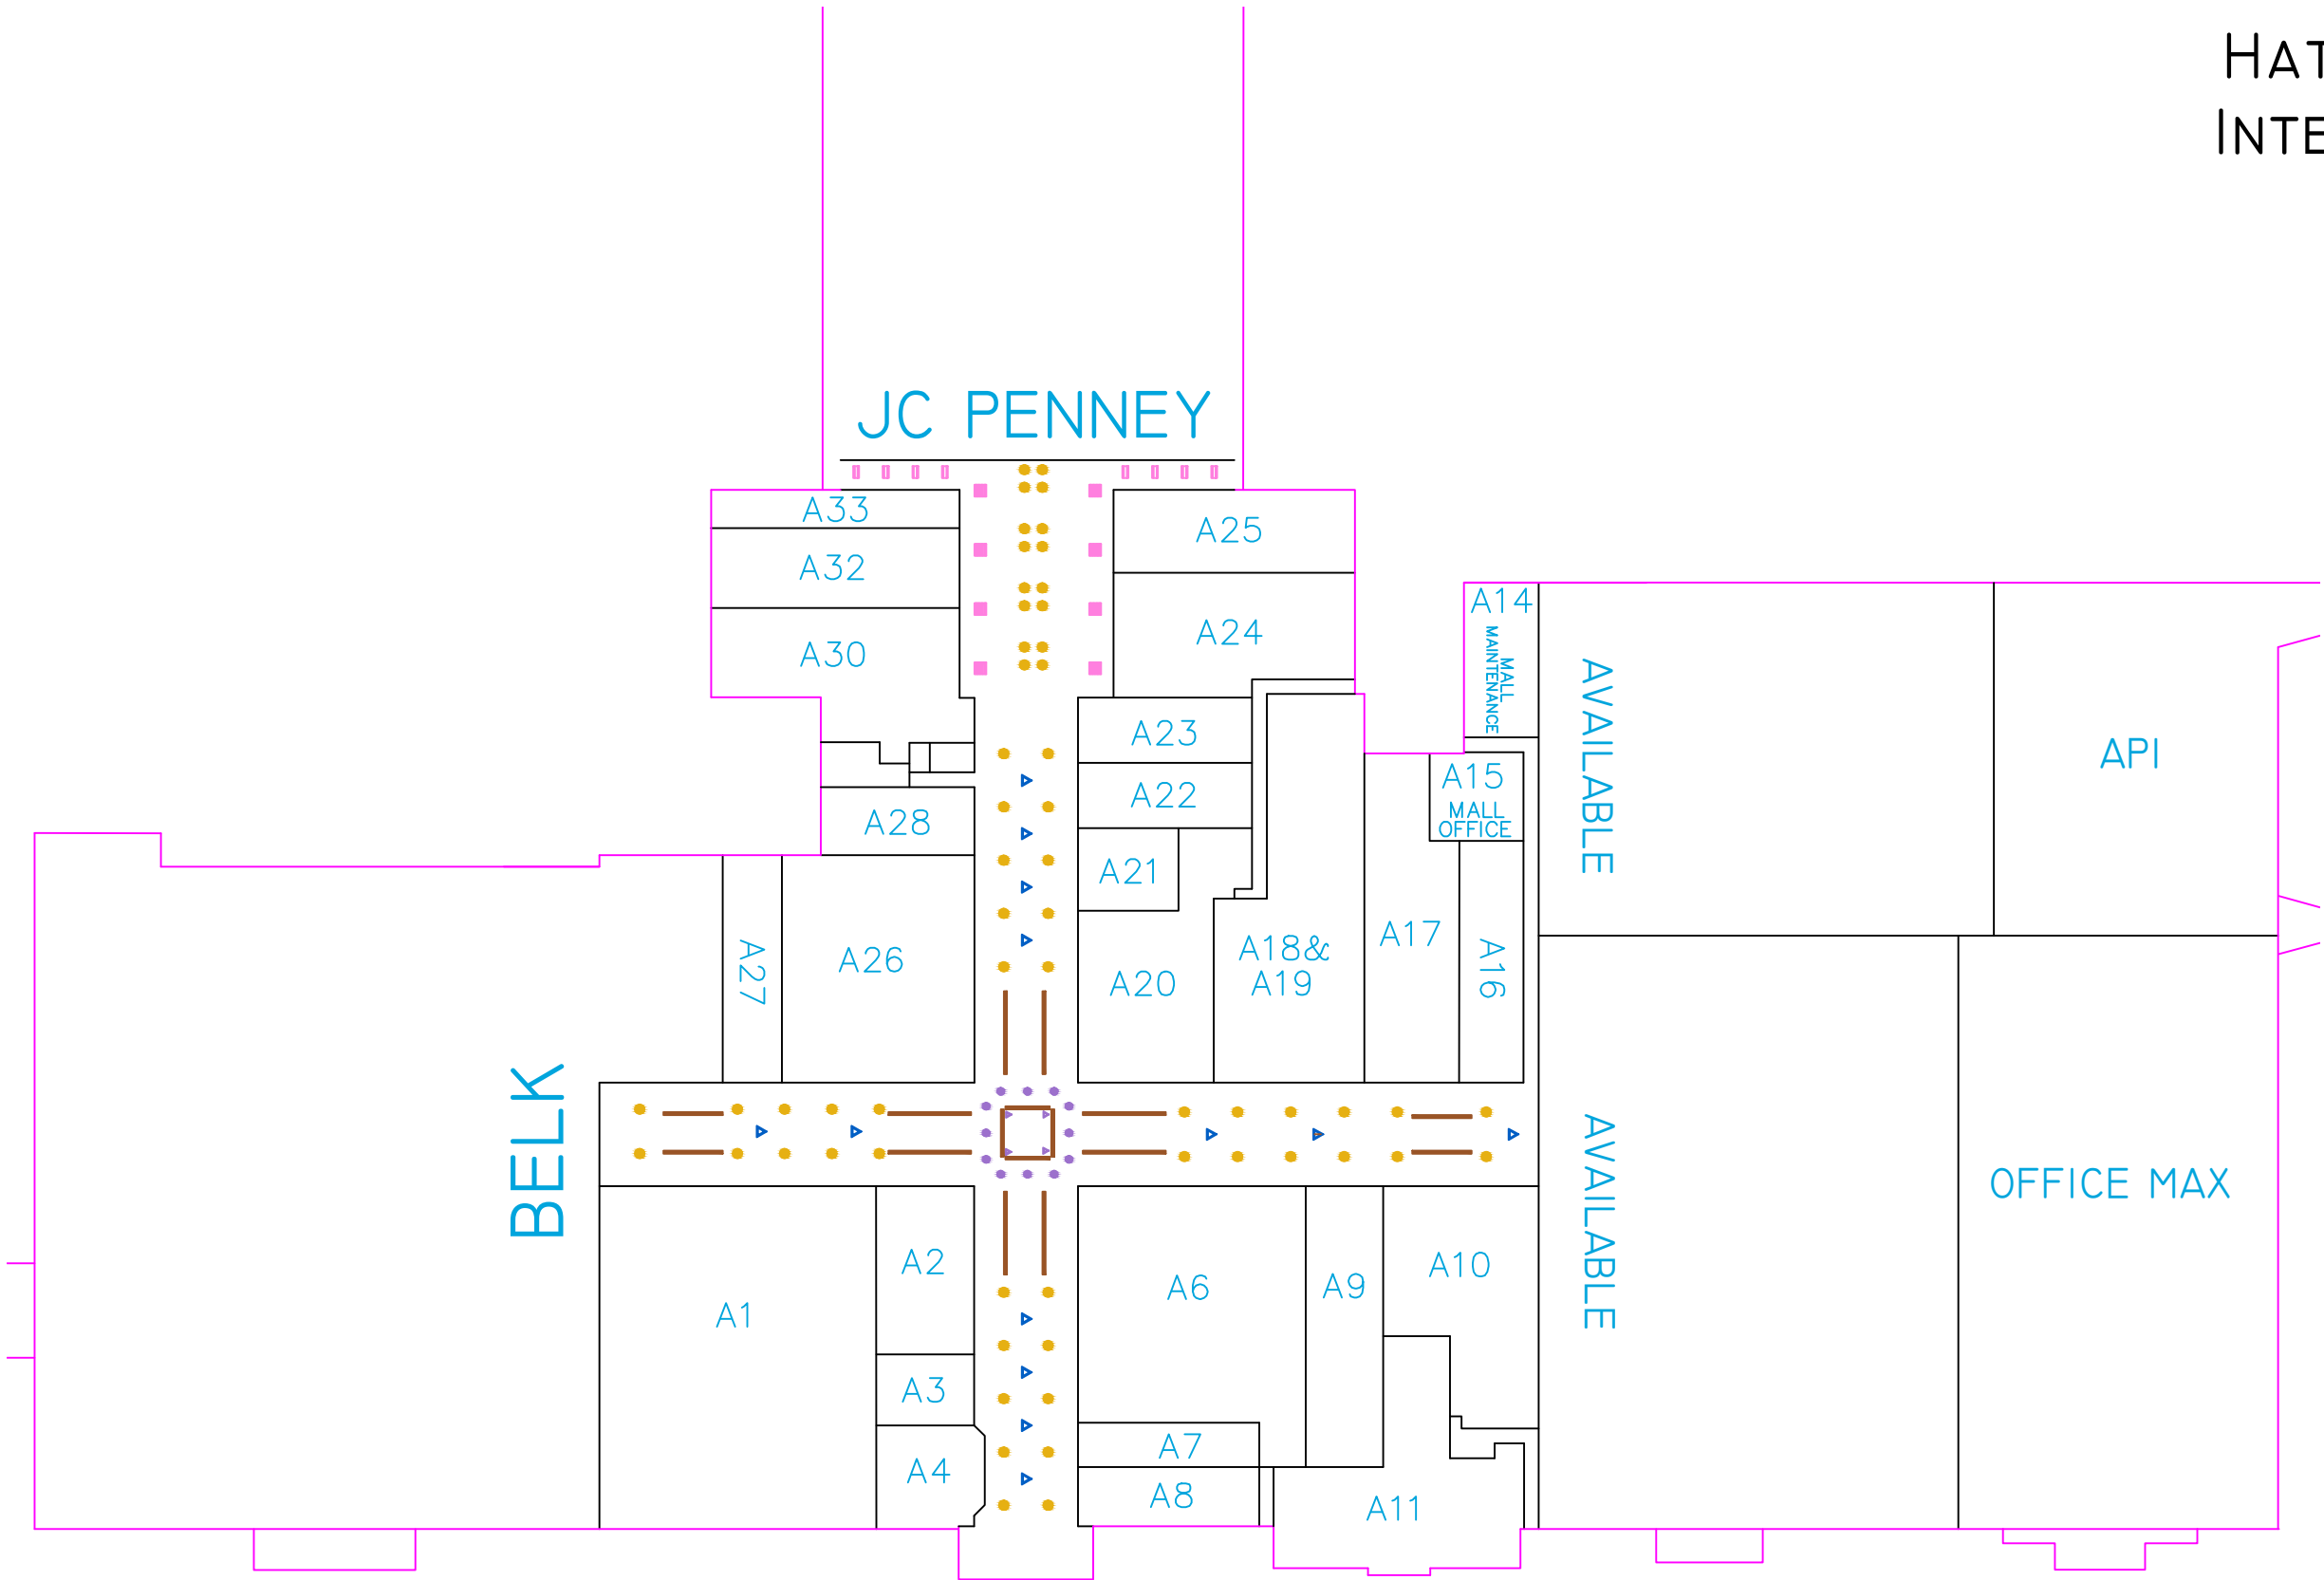

- CANISTER LIGHTS
● 42W COMPACT FLUORESCENT 4-PIN LAMP
● 250W COATED METAL HALIDE
- PENDANT LIGHTS
▲ 39W F39BX/SPX35
▲ 42W COMPACT FLUORESCENT 4-PIN LAMP
- FLORESCENT LIGHTS
■ 32W F32T8/SPX35
■ 54W F54T5/HO/835

NUMBER OF LIGHTS OUT _____
DATE _____
MANAGER _____